



NORTH

PROJECT

MOTE

TITLE

Cover Page

CLIENT

Newport City Council

DATE:

10/16/25

PROJECT NUMBER:

BBJ001

SCALE (@ A1)

DRAWN AND CHECKED BY:

Billi Malekovic


DRAWING NUMBER

A000


Sheet List

Sheet Number	Sheet Name
A000	Cover Page
A101	General Arrangement L G
A102	General Arrangement L GM
A103	General Arrangement L 1
A105	General Arrangement L B
A106	General Arrangement L LB
A107	General Arrangement L ROOF
A100	SITE PLAN
A200	Elevation North/South
A201	Elevation East/West
A300	Sections
A600	Details

10/11/2025 4:55:53 PM

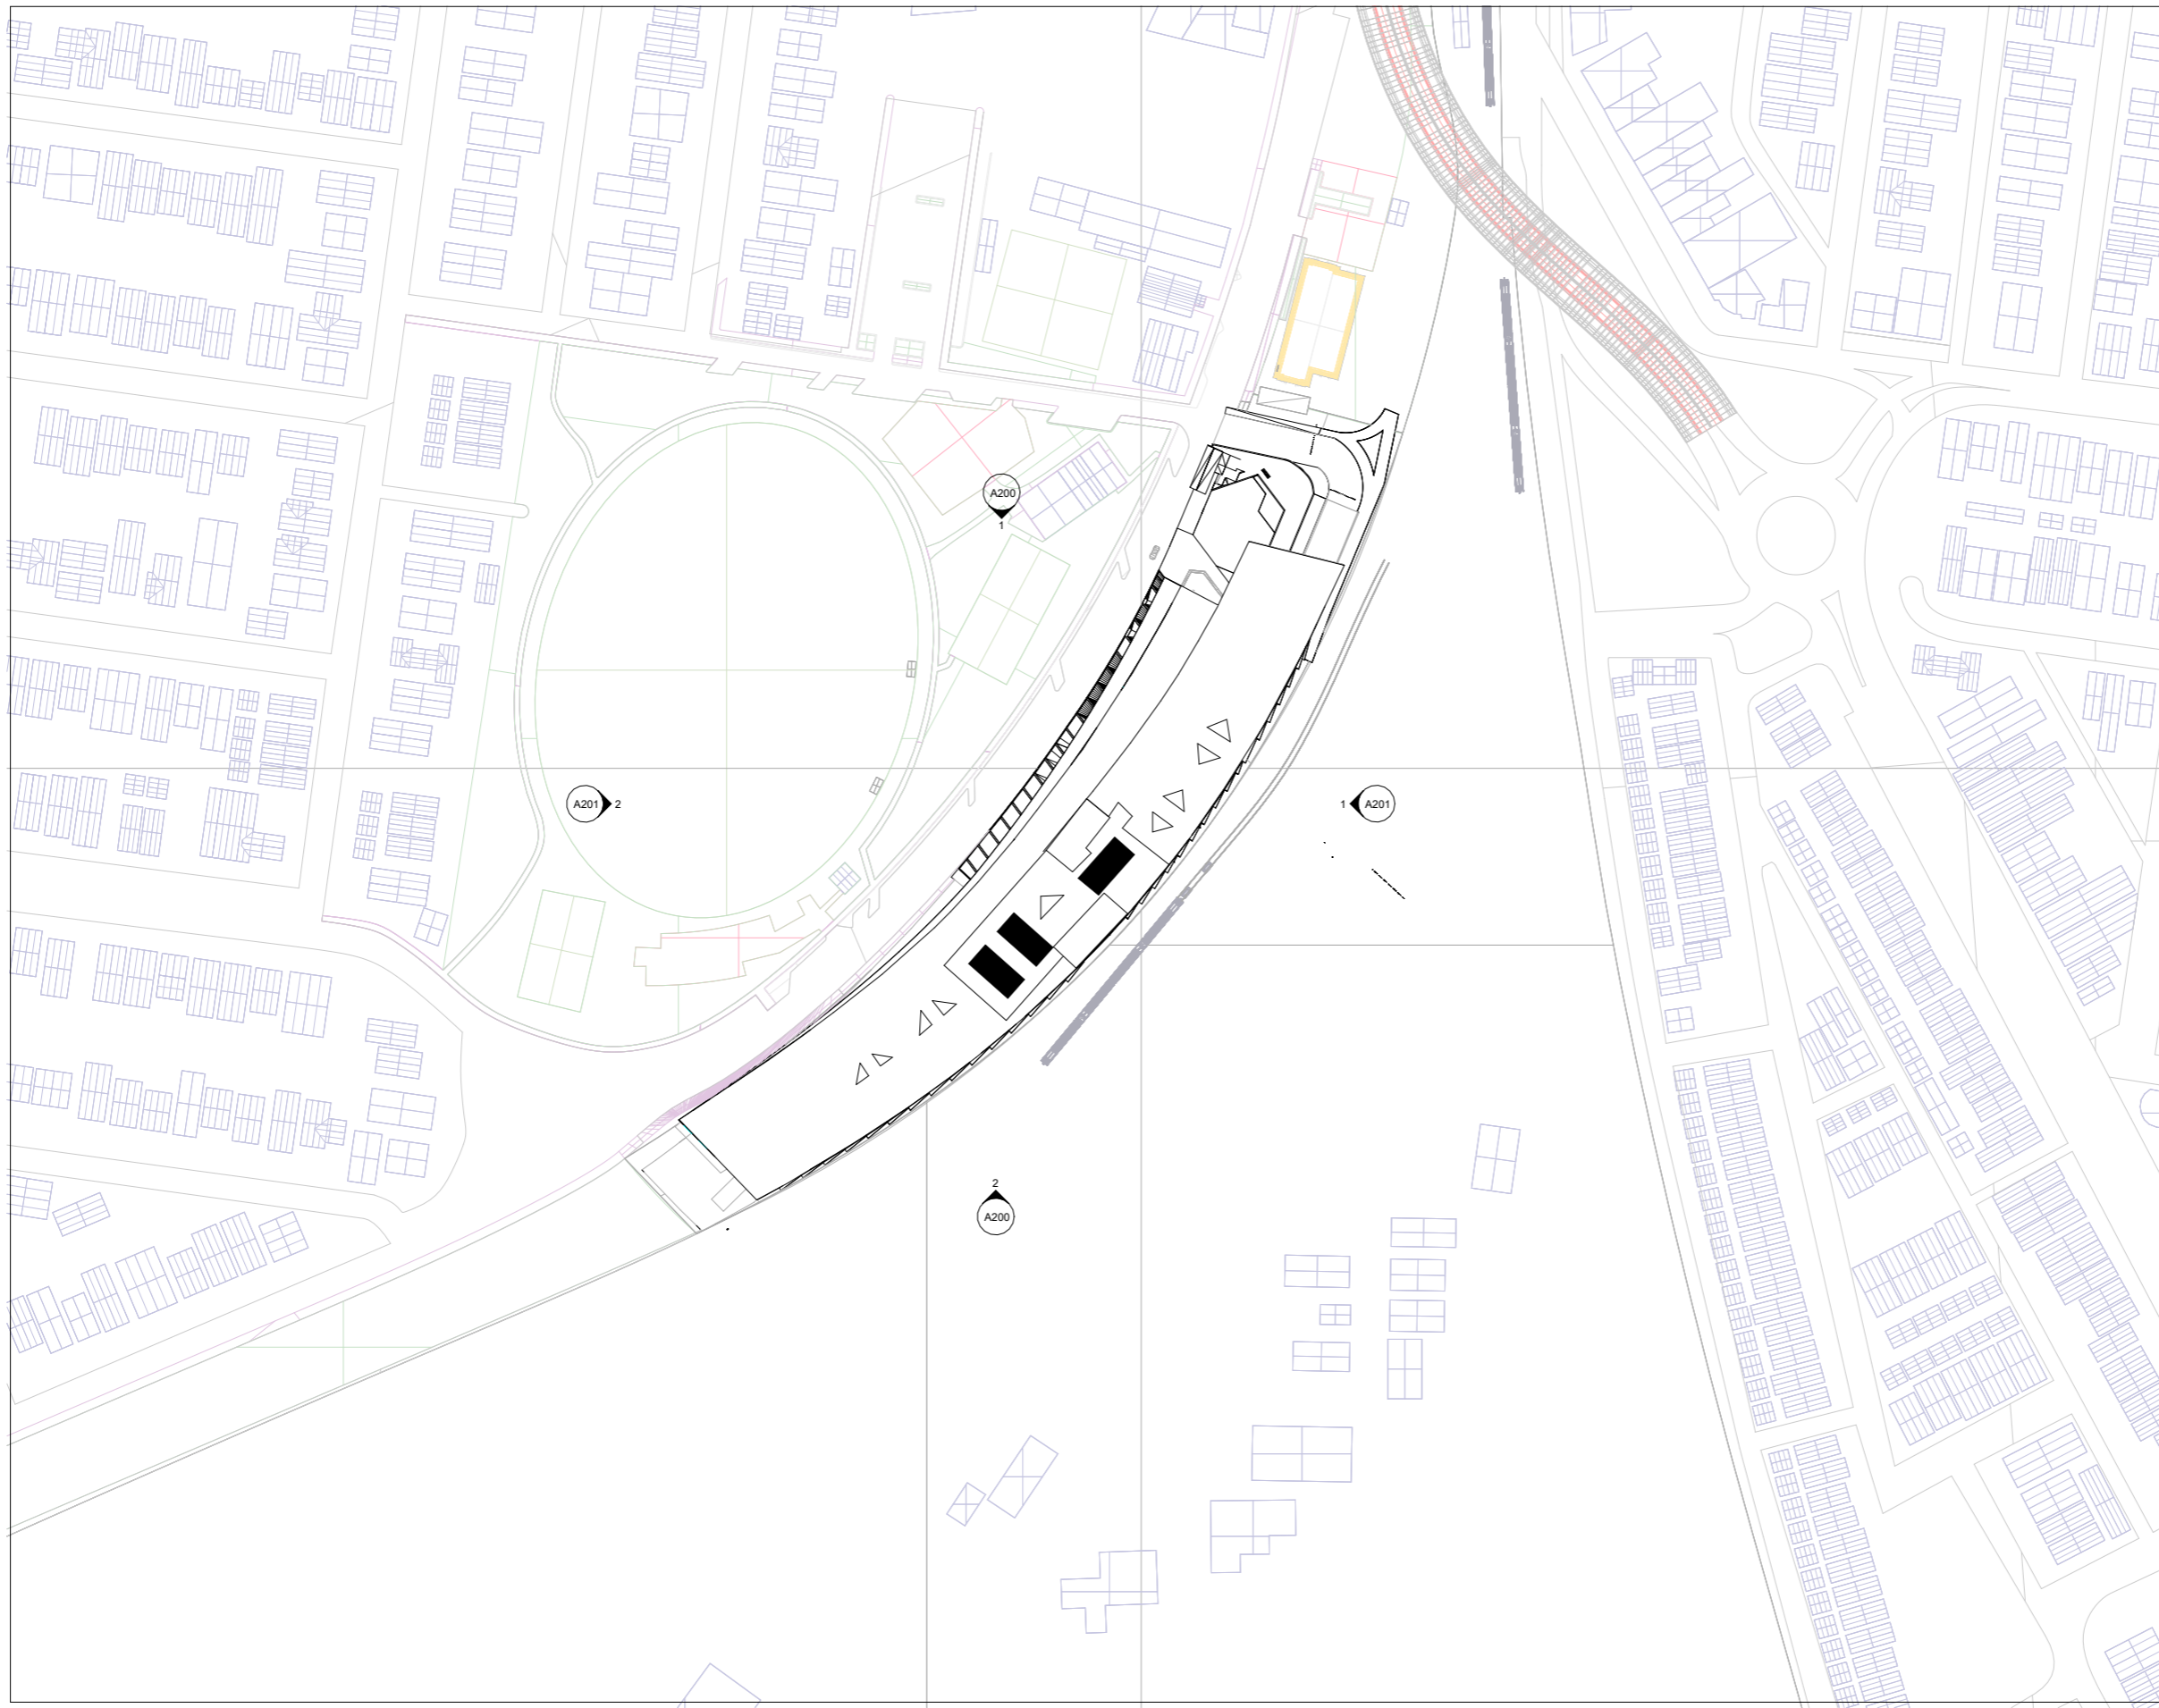

NORTH

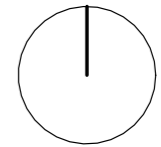

PROJECT

MOTE

TITLE

SITE PLAN

CLIENT

Newport City Council

DATE:

10/16/25

PROJECT NUMBER:

BBJ001

SCALE (@ A1)
1 : 1000

DRAWN AND CHECKED BY:


Bill Malekovic

DRAWING NUMBER

A100



NORTH

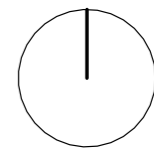

PROJECT

MOTE

TITLE

General Arrangement L G

CLIENT

Newport City Council

DATE:

10/16/25


PROJECT NUMBER:

BBJ001

SCALE (@ A1)
1 : 500

DRAWN AND CHECKED BY:
Billi Malekovic


DRAWING NUMBER
A101

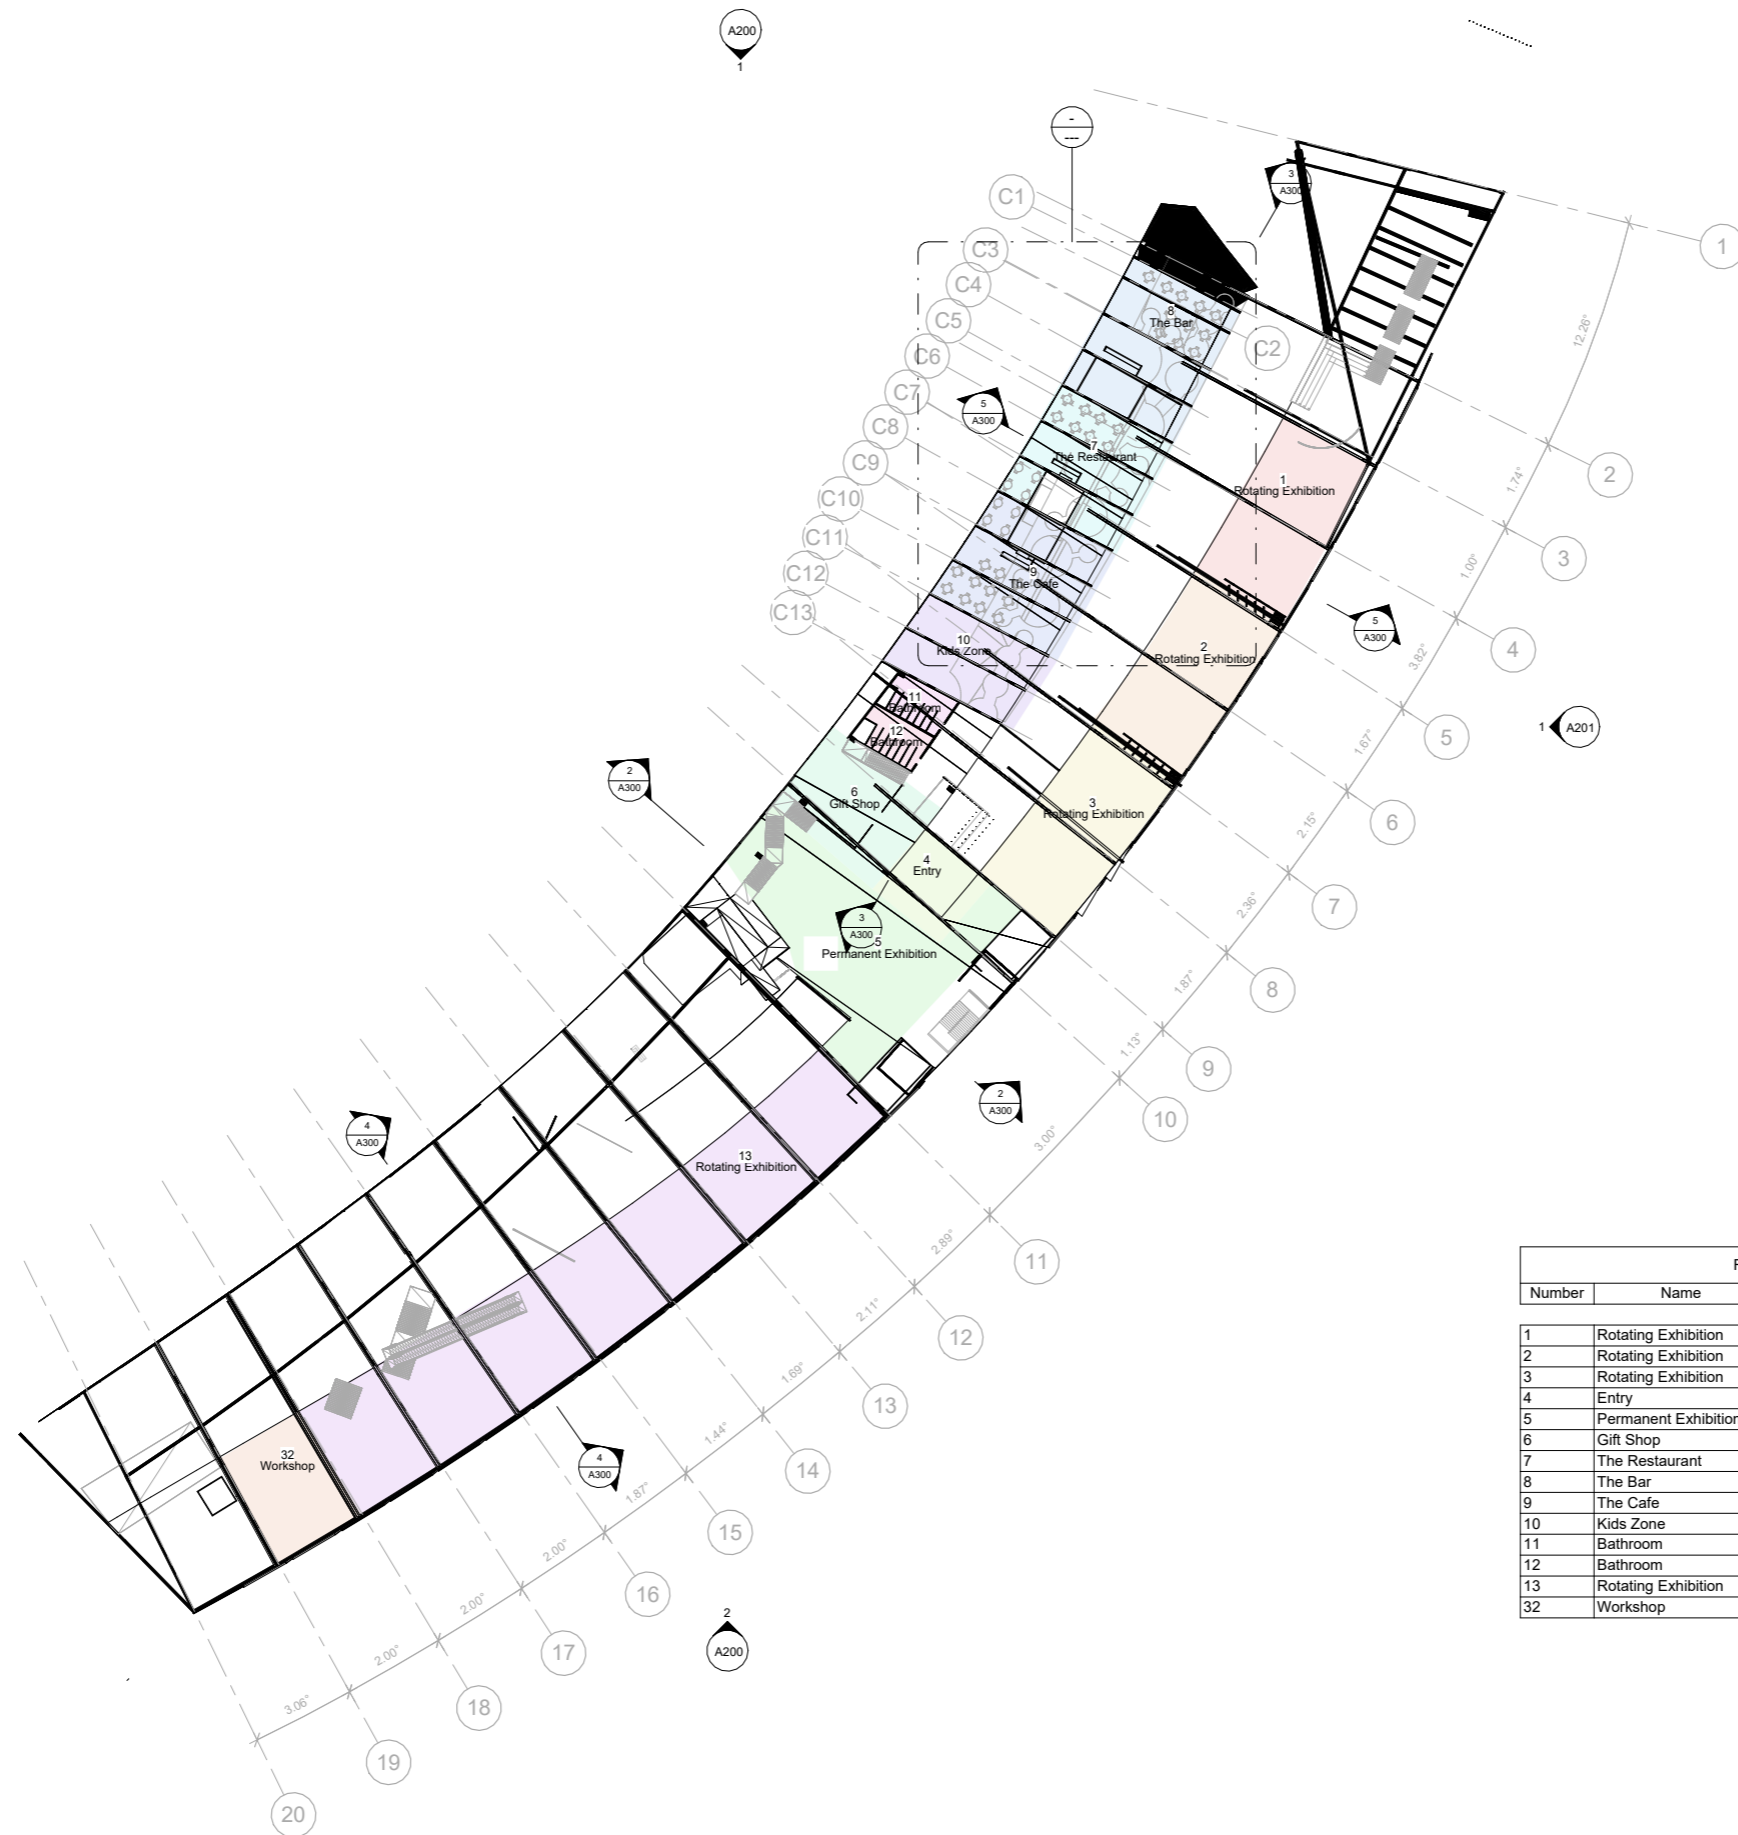

Room Schedule		
Number	Name	Level
1	Rotating Exhibition	General Arrangement 03 Ground Floor
2	Rotating Exhibition	General Arrangement 03 Ground Floor
3	Rotating Exhibition	General Arrangement 03 Ground Floor
4	Entry	General Arrangement 03 Ground Floor
5	Permanent Exhibition	General Arrangement 03 Ground Floor
6	Gift Shop	General Arrangement 03 Ground Floor
7	The Restaurant	General Arrangement 03 Ground Floor
8	The Bar	General Arrangement 03 Ground Floor
9	The Cafe	General Arrangement 03 Ground Floor
10	Kids Zone	General Arrangement 03 Ground Floor
11	Bathroom	General Arrangement 03 Ground Floor
12	Bathroom	General Arrangement 03 Ground Floor
13	Rotating Exhibition	General Arrangement 03 Ground Floor
32	Workshop	General Arrangement 03 Ground Floor



NORTH

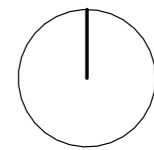

PROJECT

MOTE

TITLE

General Arrangement L GM

CLIENT

Newport City Council

DATE:

10/16/25


PROJECT NUMBER:

BBJ001

SCALE (@ A1)
1 : 500


DRAWN AND CHECKED BY:
Billi Malekovic

DRAWING NUMBER
A102

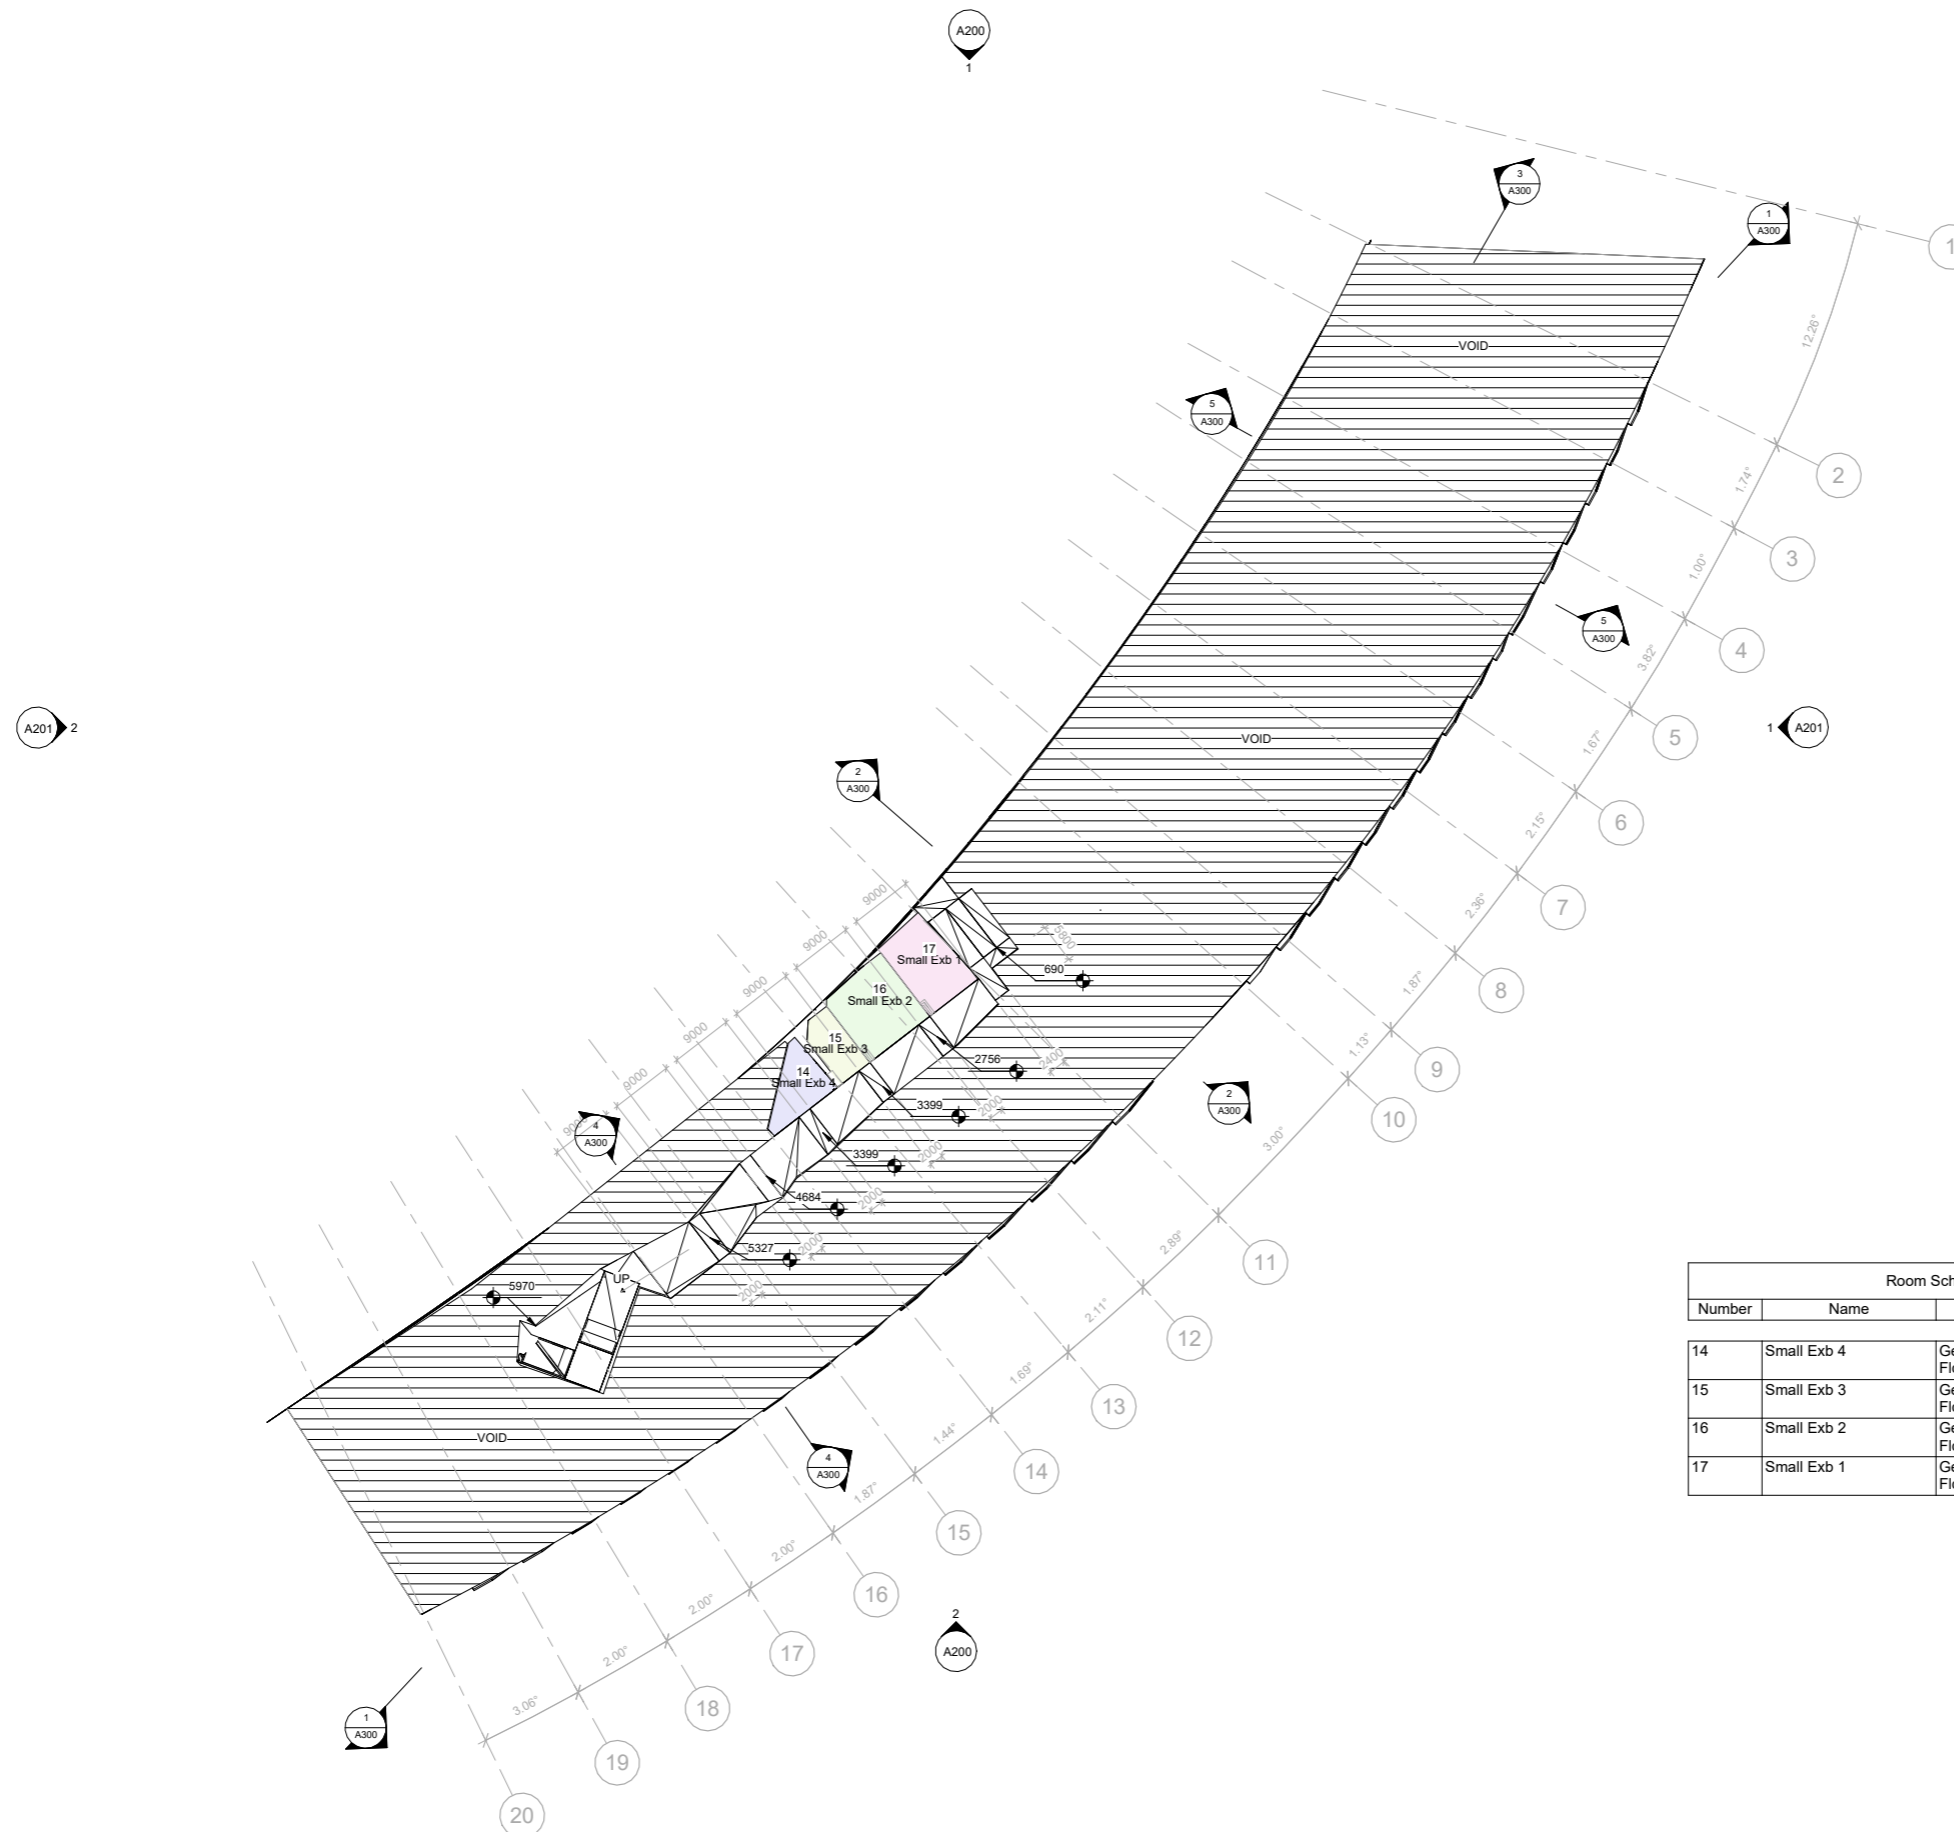



NORTH

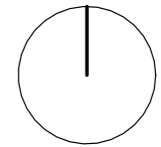

PROJECT

MOTE

TITLE

General Arrangement L 1

CLIENT

Newport City Council

DATE:

10/16/25


PROJECT NUMBER:

BBJ001

SCALE (@ A1)
1 : 500

DRAWN AND CHECKED BY:
Bill Malekovic


DRAWING NUMBER
A103

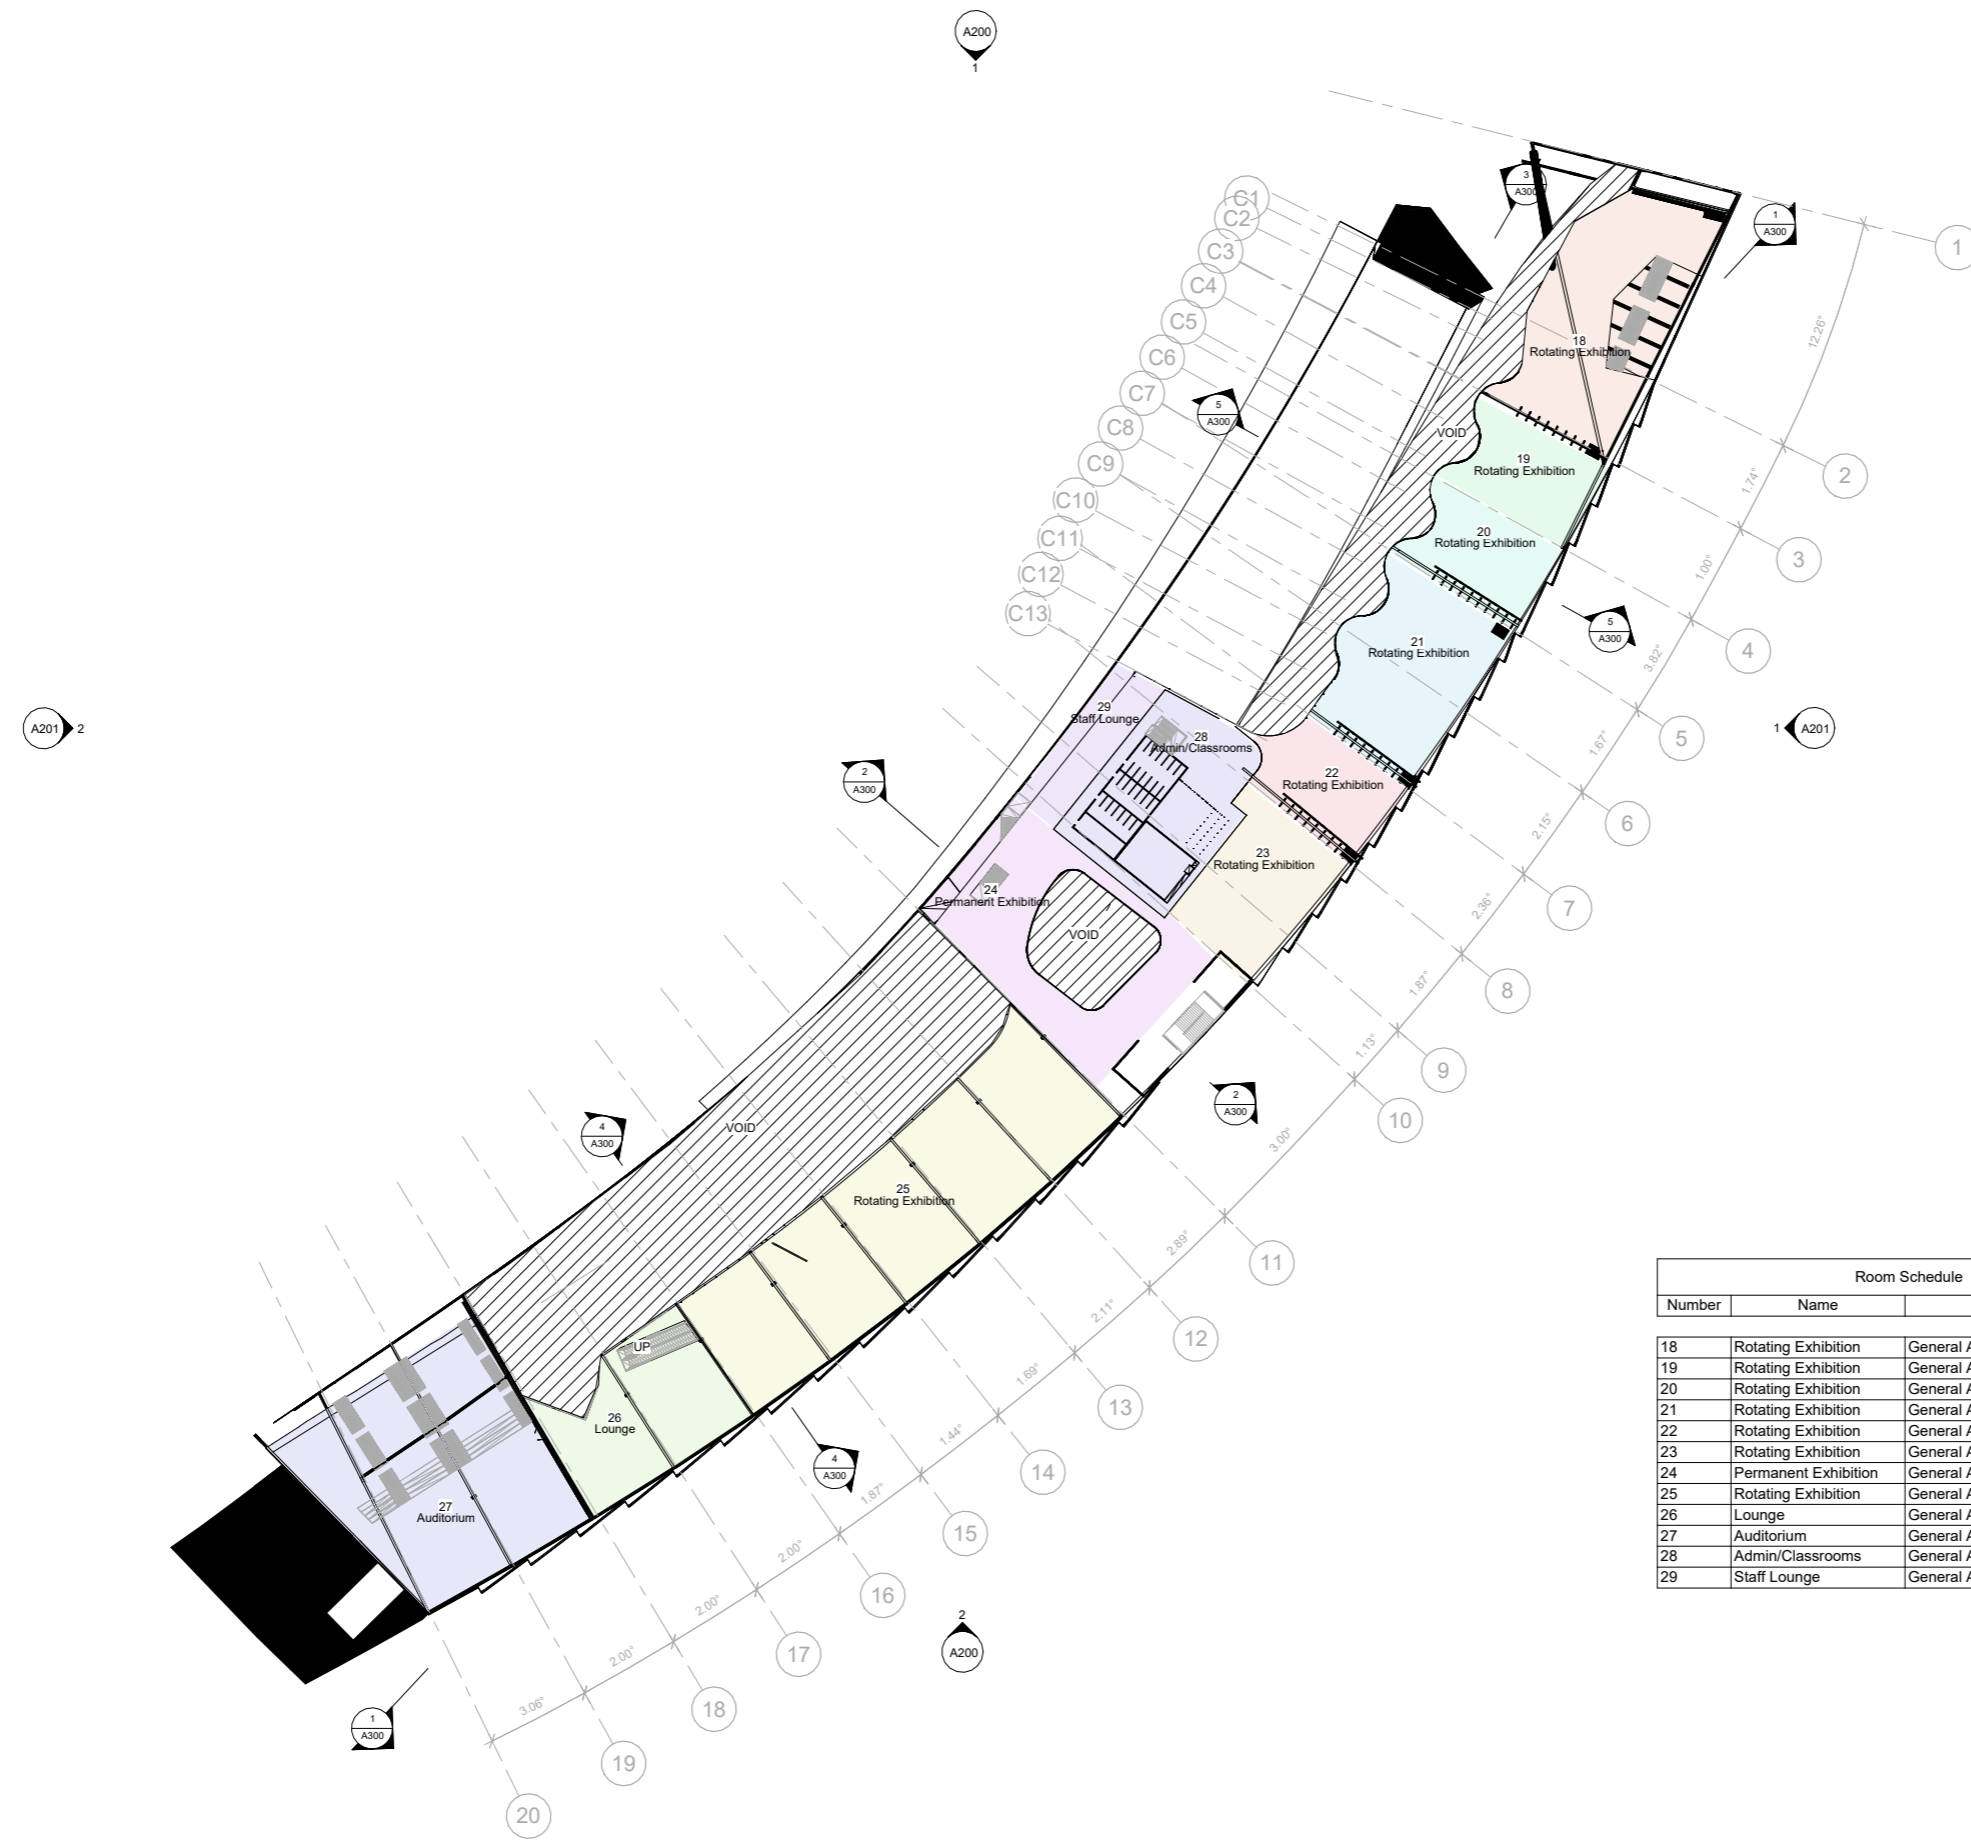

Room Schedule		
Number	Name	Level
18	Rotating Exhibition	General Arrangement 05 First Floor
19	Rotating Exhibition	General Arrangement 05 First Floor
20	Rotating Exhibition	General Arrangement 05 First Floor
21	Rotating Exhibition	General Arrangement 05 First Floor
22	Rotating Exhibition	General Arrangement 05 First Floor
23	Rotating Exhibition	General Arrangement 05 First Floor
24	Permanent Exhibition	General Arrangement 05 First Floor
25	Rotating Exhibition	General Arrangement 05 First Floor
26	Lounge	General Arrangement 05 First Floor
27	Auditorium	General Arrangement 05 First Floor
28	Admin/Classrooms	General Arrangement 05 First Floor
29	Staff Lounge	General Arrangement 05 First Floor



NORTH

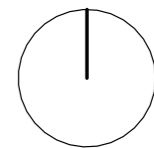

PROJECT

MOTE

TITLE

General Arrangement L B

CLIENT

Newport City Council

DATE:

10/16/25


PROJECT NUMBER:

BBJ001

SCALE (@ A1)
1 : 500

DRAWN AND CHECKED BY:
Billi Malekovic


DRAWING NUMBER
A105

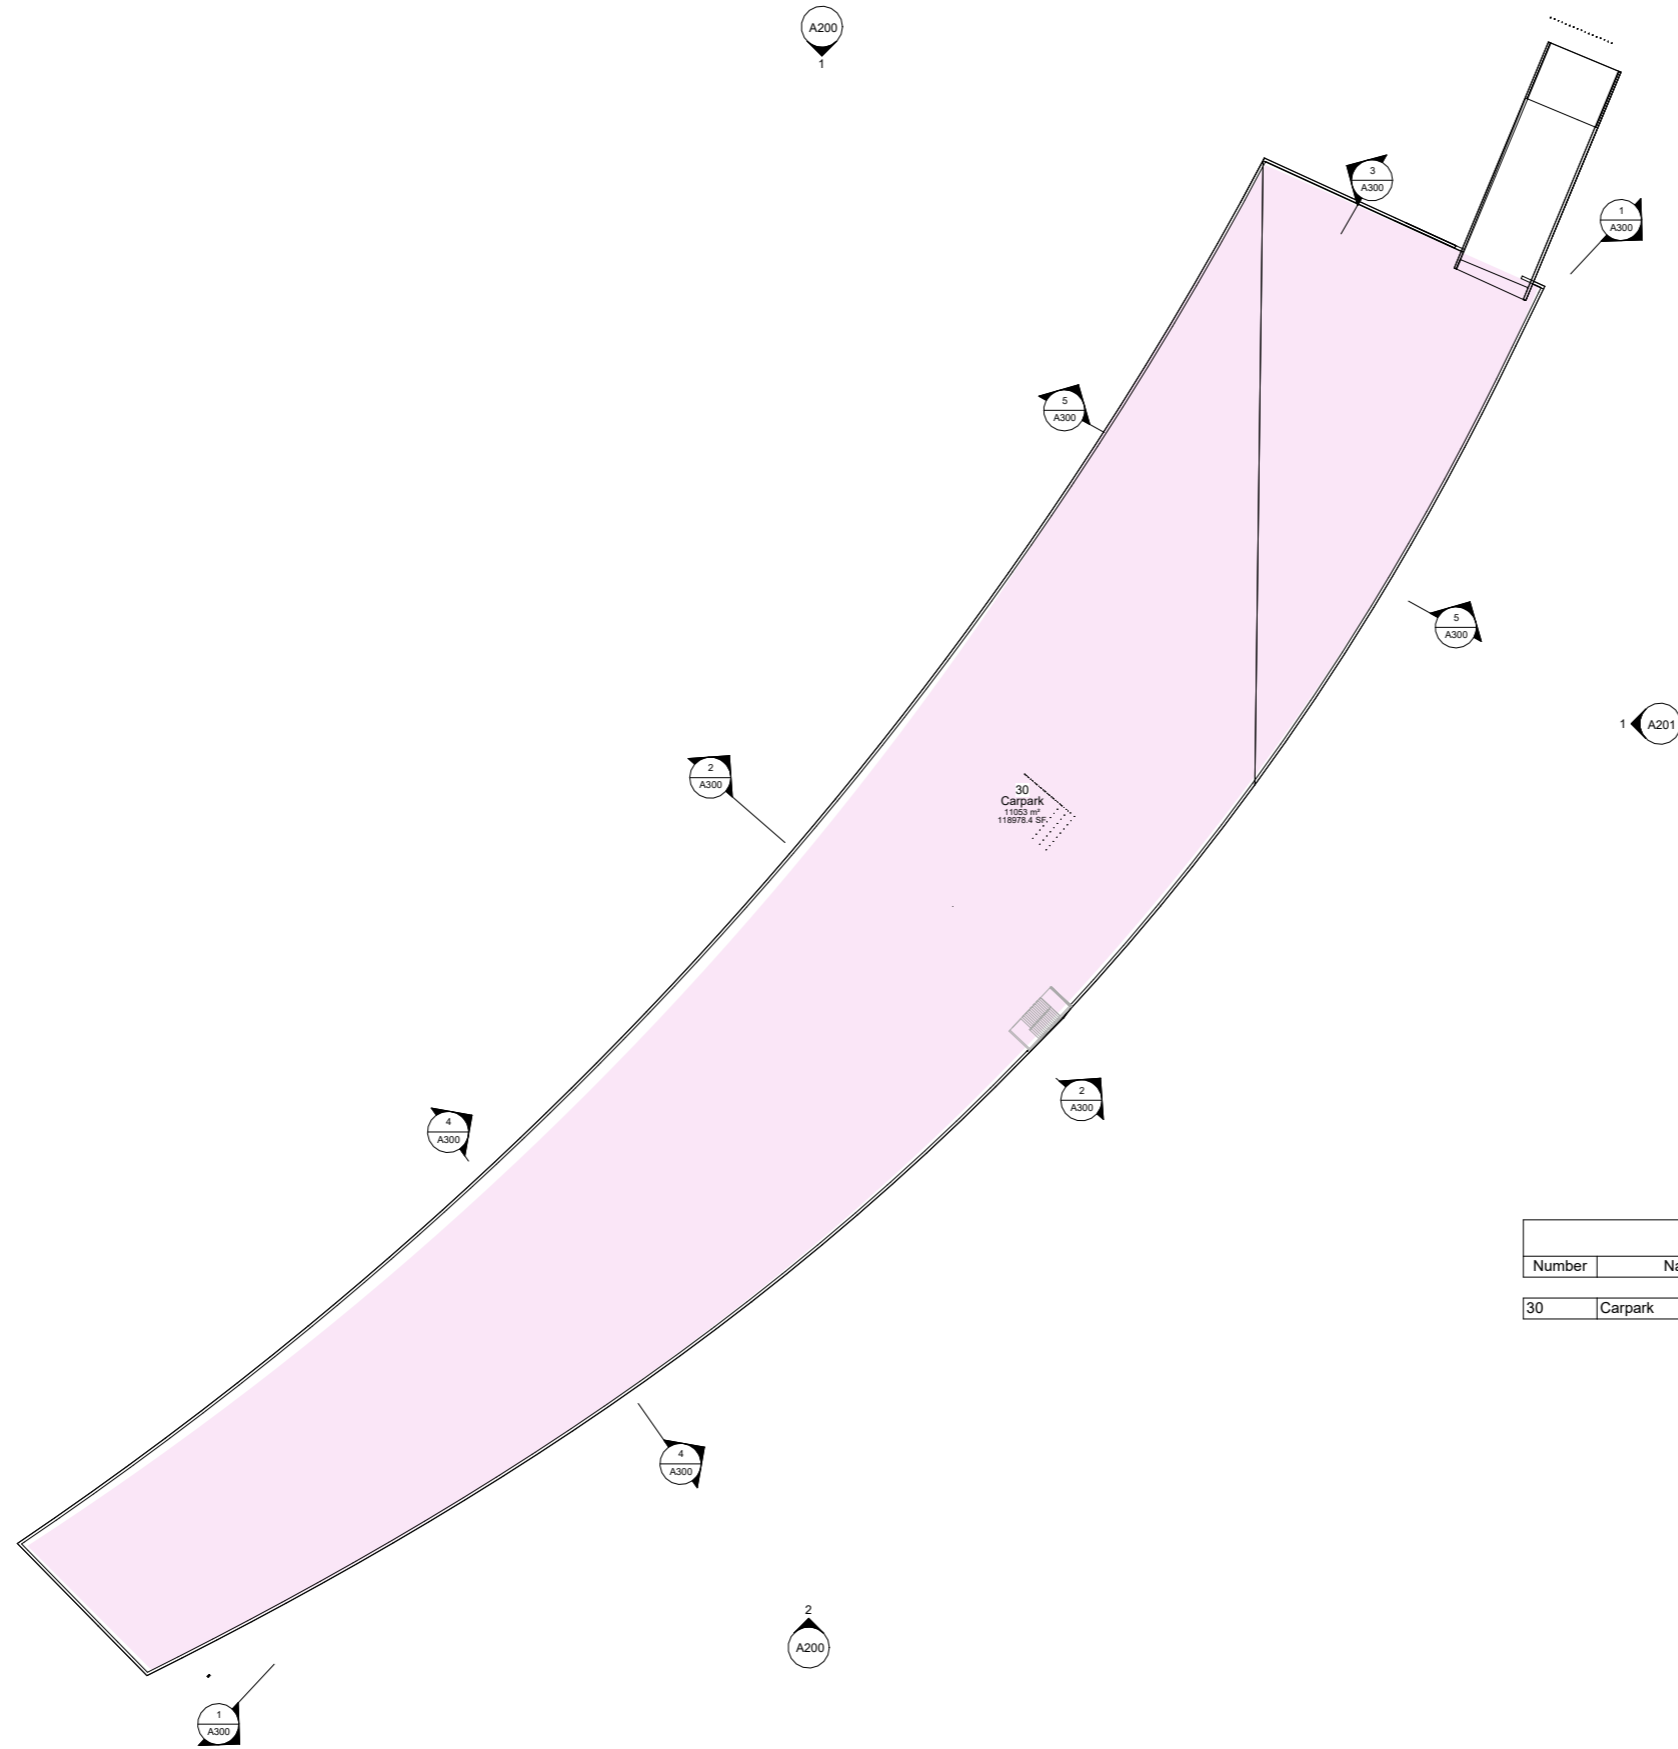

Room Schedule		
Number	Name	Level
30	Carpark	General Arrangement 02 Basement



NORTH

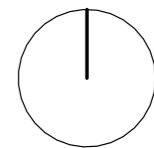

PROJECT

MOTE

TITLE

General Arrangement L LB

CLIENT

Newport City Council

DATE:

10/16/25


PROJECT NUMBER:

BBJ001

SCALE (@ A1)
1 : 500

DRAWN AND CHECKED BY:
Billi Malekovic


DRAWING NUMBER
A106

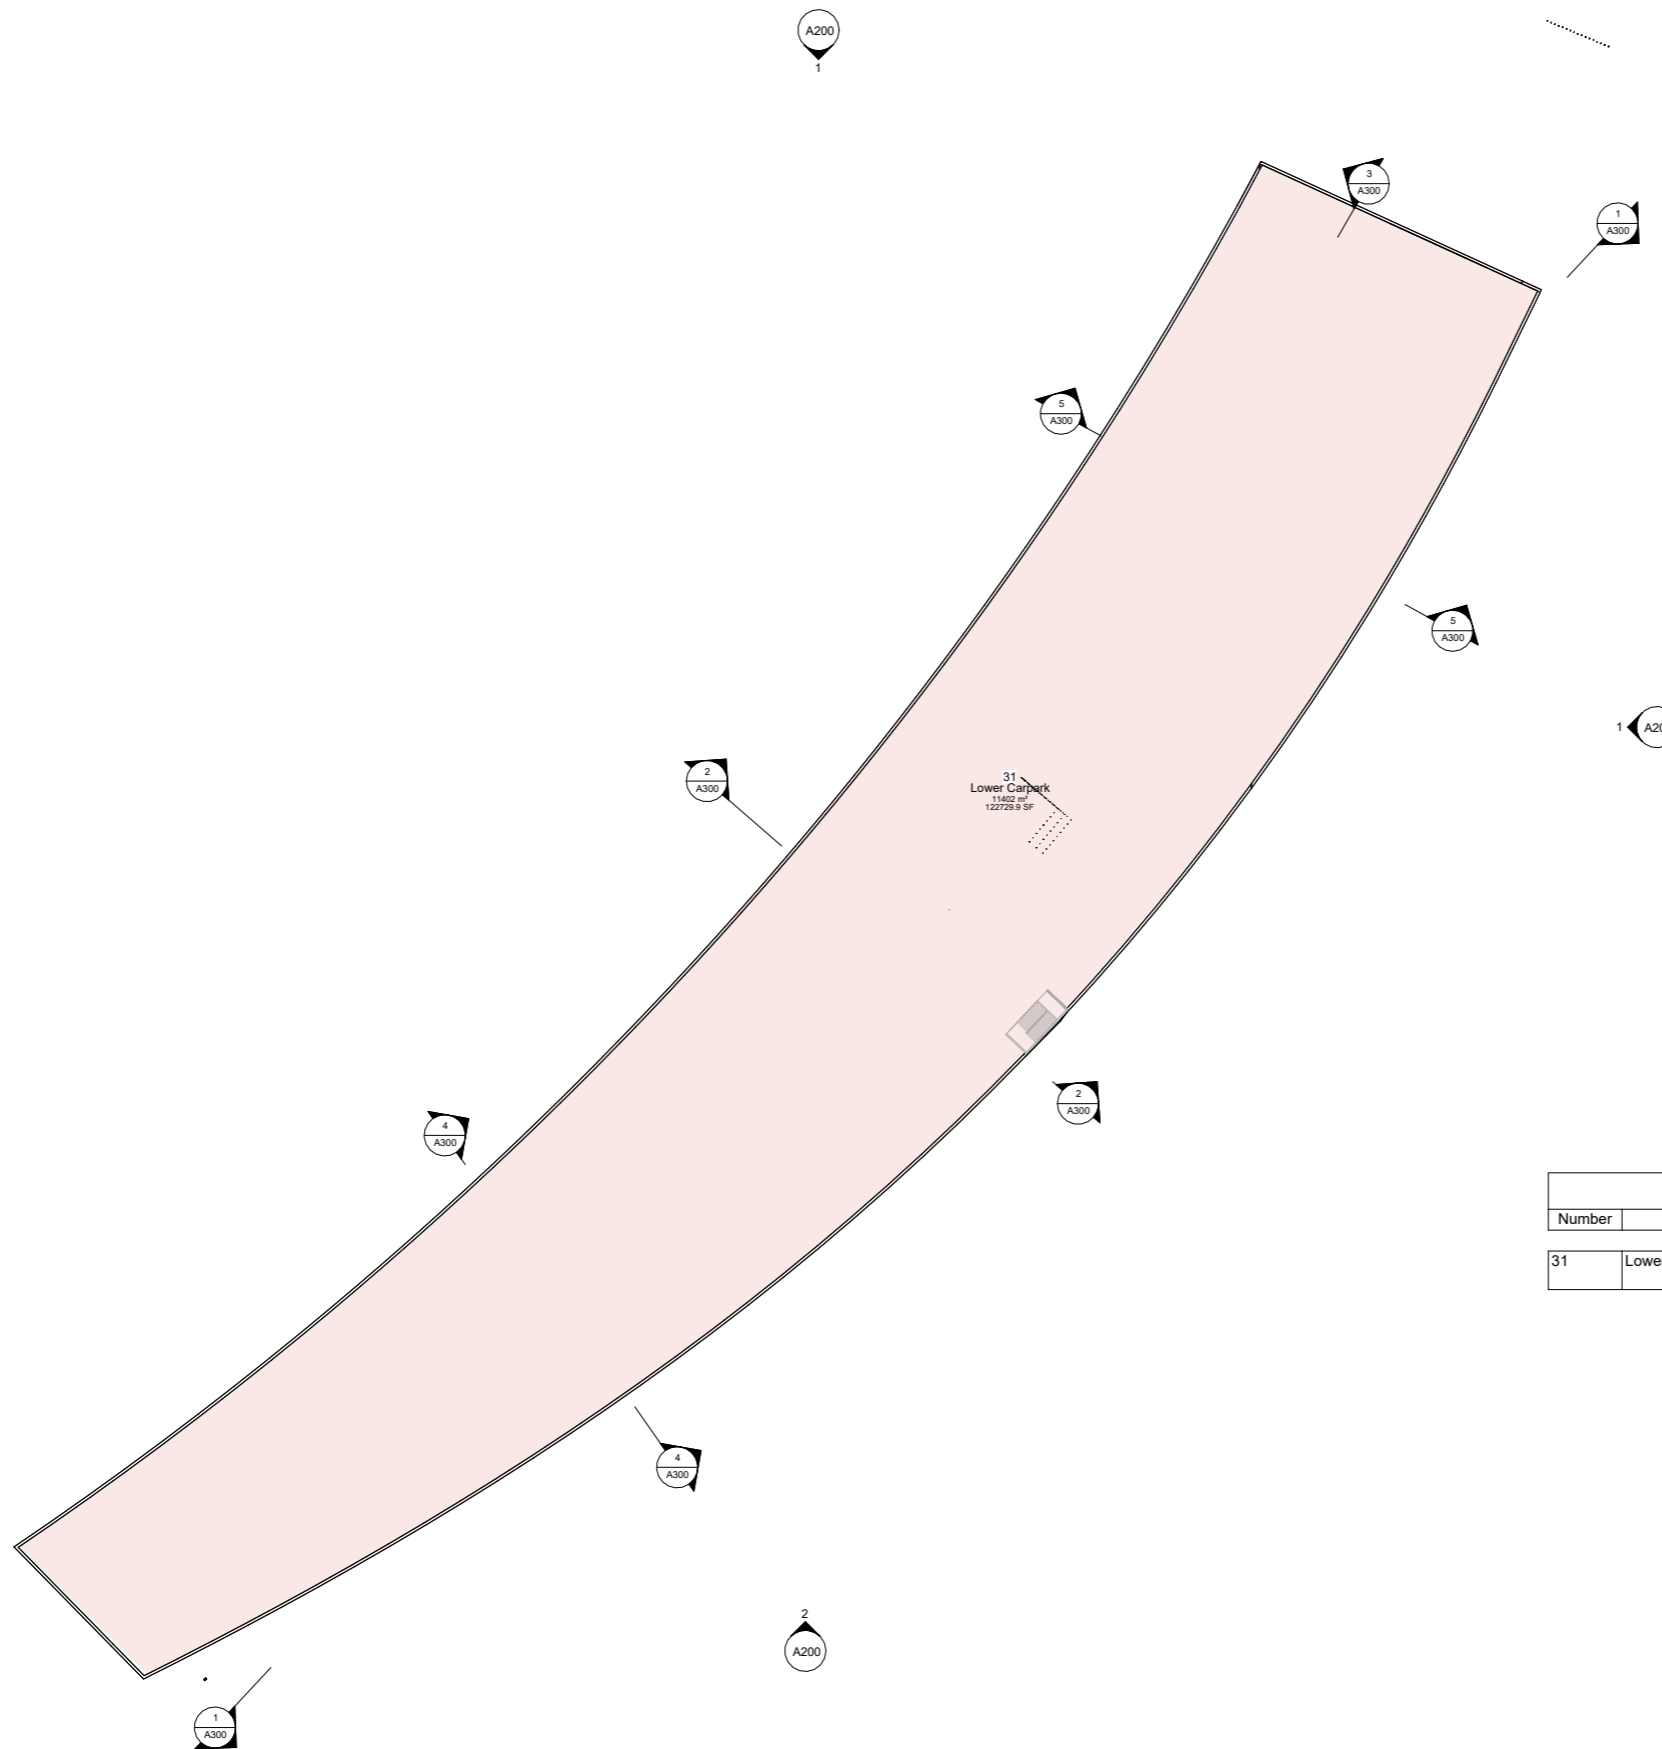

Room Schedule		
Number	Name	Level
31	Lower Carpark	General Arrangement 01 Lower Basement



NORTH

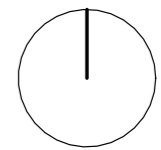

PROJECT

MOTE

TITLE

General Arrangement L ROOF

CLIENT

Newport City Council

DATE:

10/16/25

PROJECT NUMBER:


BBJ001

SCALE (@ A1)
1 : 500

DRAWN AND CHECKED BY:
Billi Malekovic


DRAWING NUMBER
A107

10/11/2025 4:55:57 PM

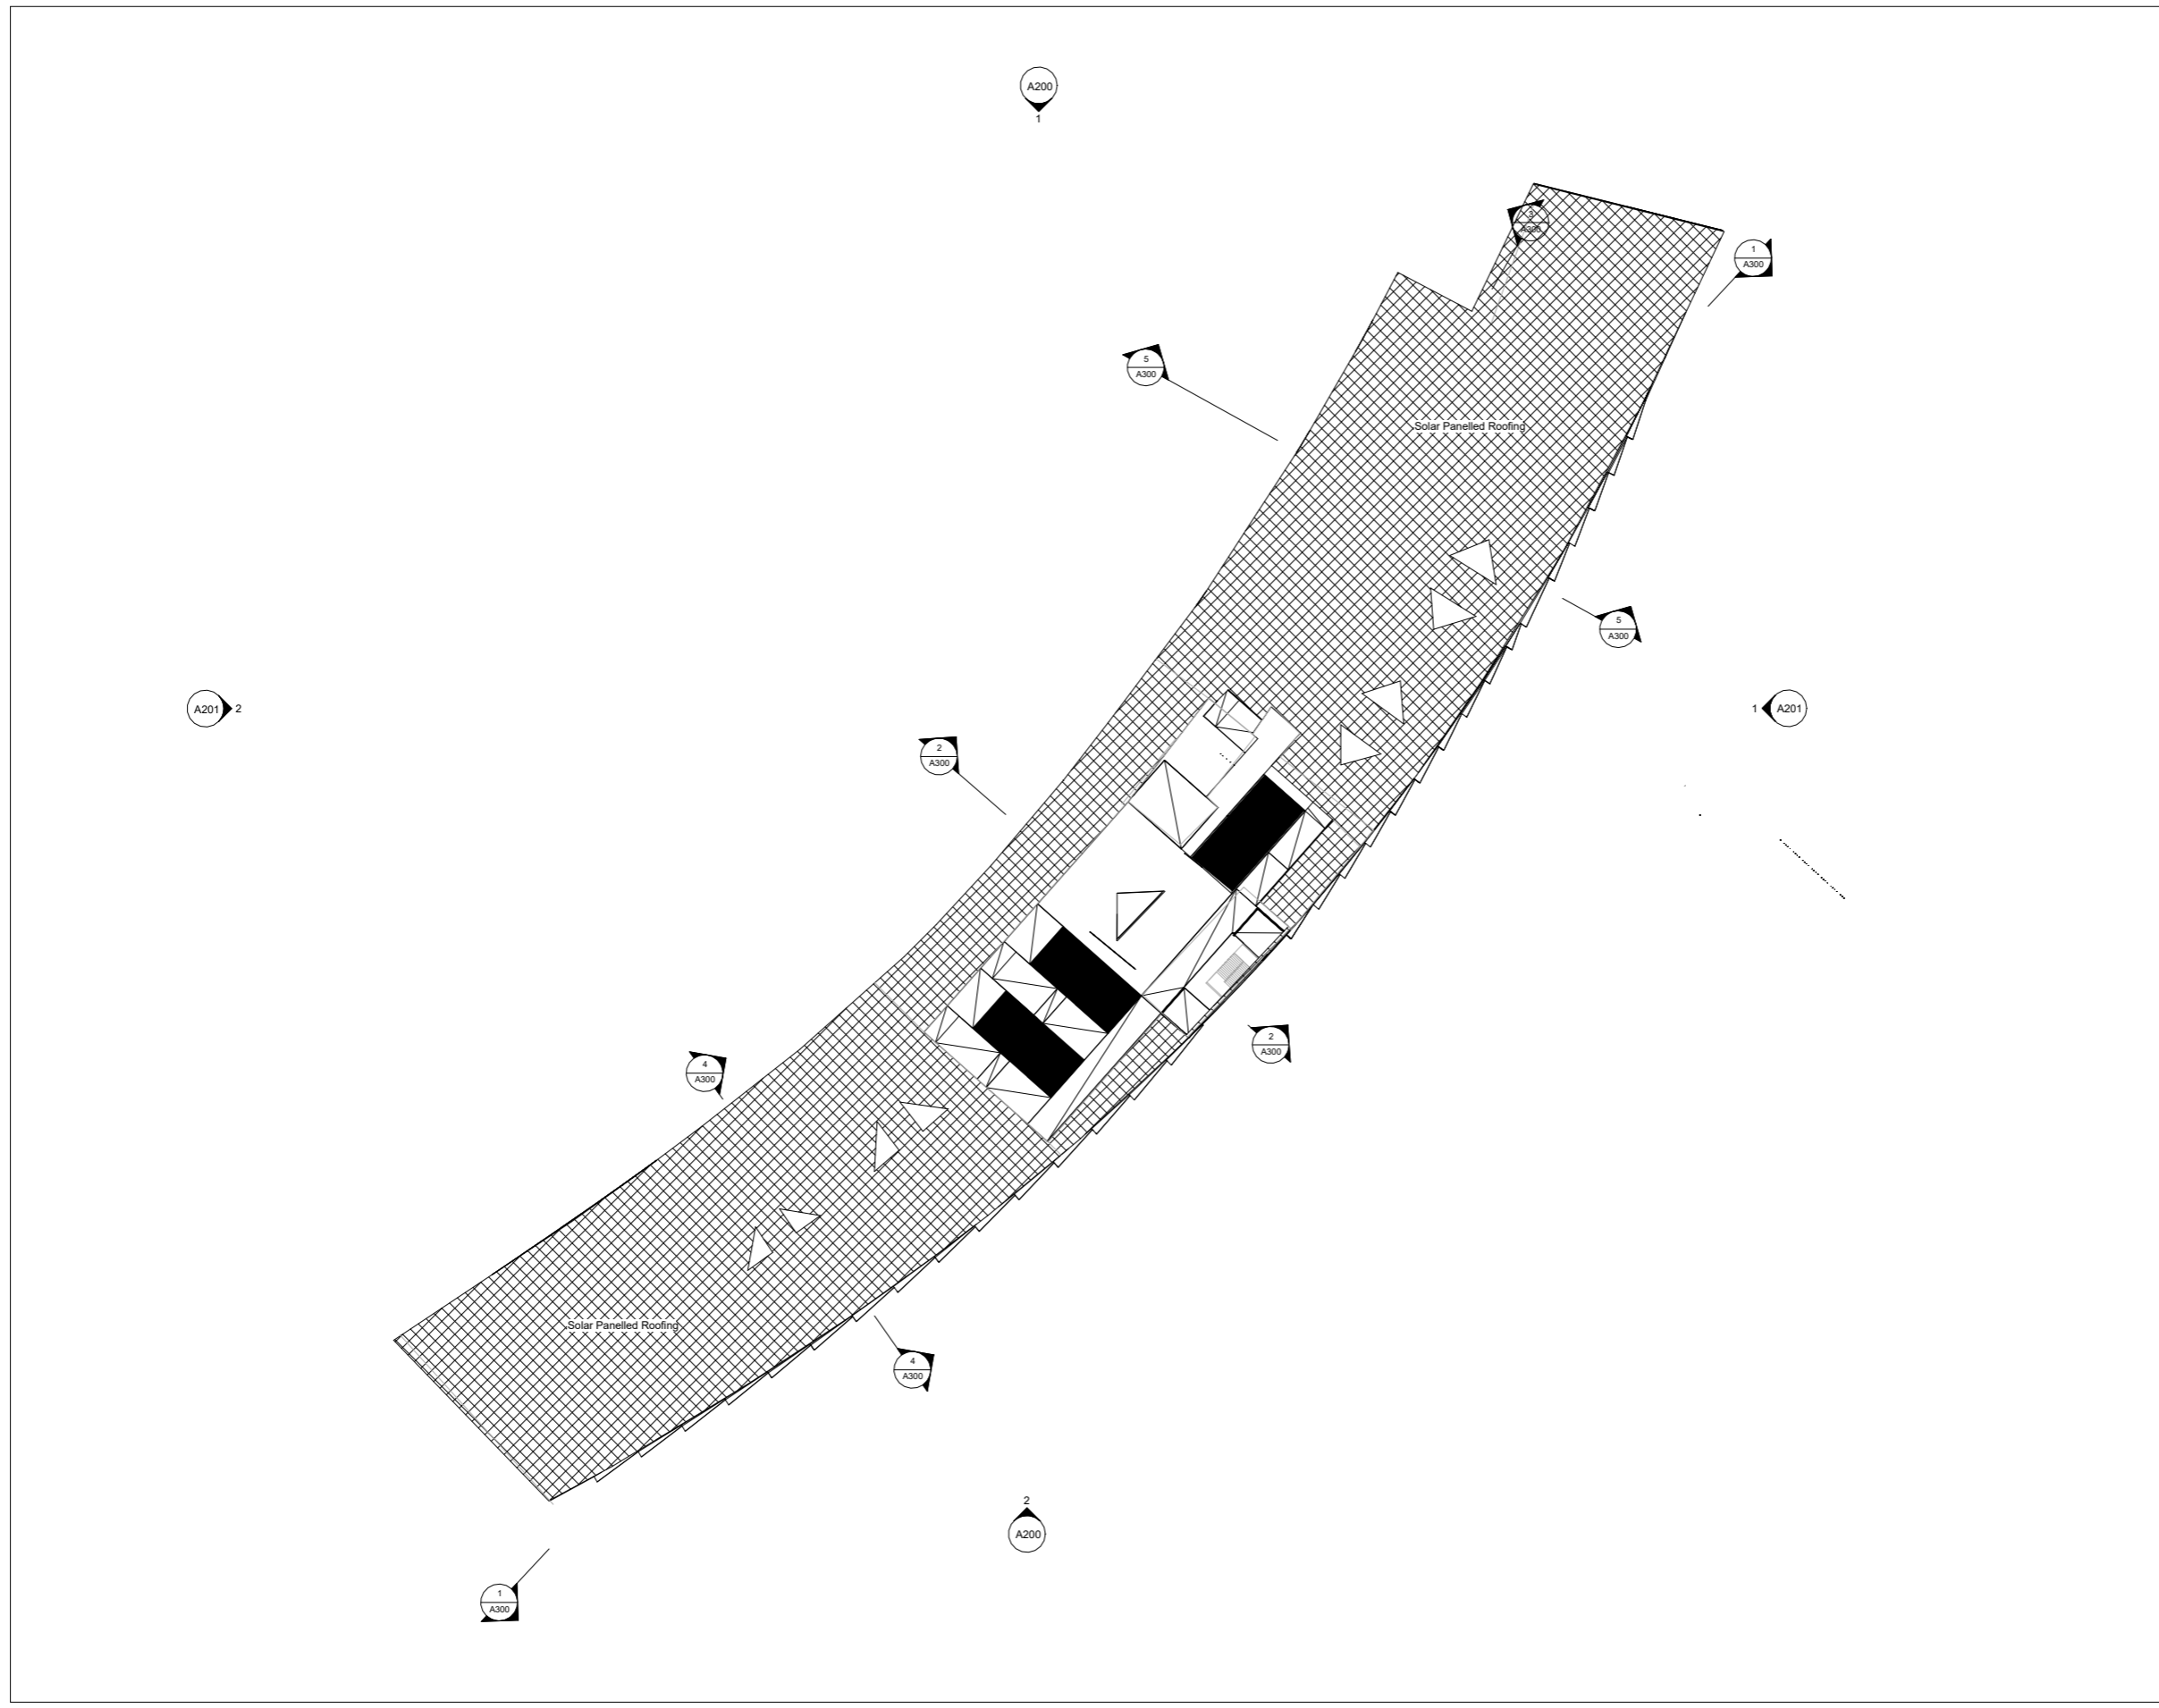




NORTH

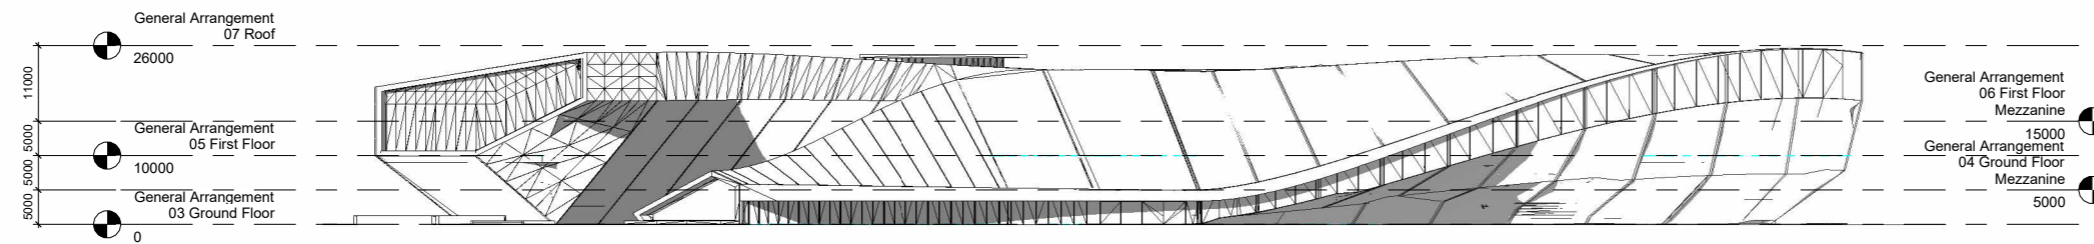

1 North
1 : 500

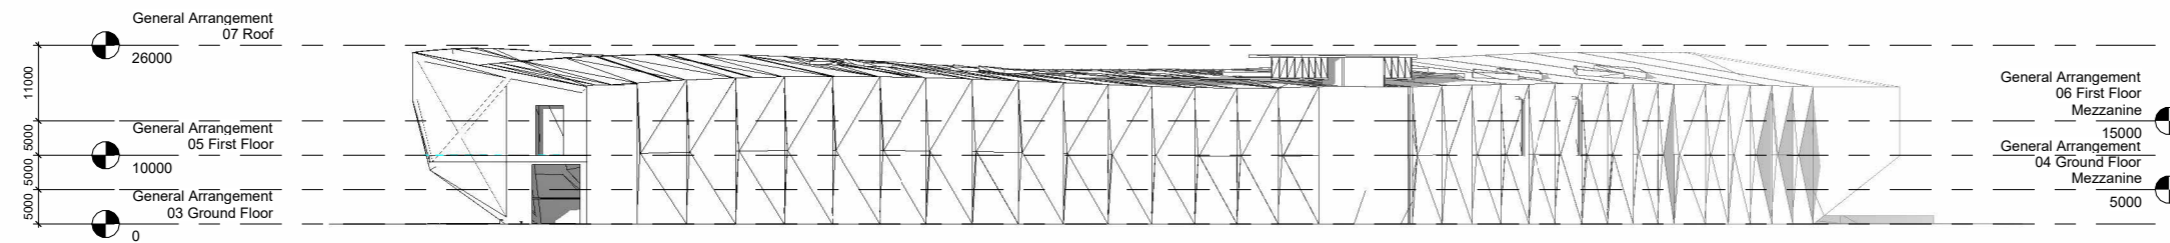

2 South
1 : 500

PROJECT

MOTE

TITLE

Elevation North/South

CLIENT

Newport City Council

DATE:

10/16/25

PROJECT NUMBER:

BBJ001

SCALE (@ A1)
1 : 500

DRAWN AND CHECKED BY:
Billi Malekovic

DRAWING NUMBER
A200

10/11/2025 4:56:00 PM



NORTH

PROJECT

MOTE

TITLE

Elevation East/West

CLIENT

Newport City Council

DATE:

10/16/25

PROJECT NUMBER:


BBJ001

SCALE (@ A1)
1 : 500


DRAWN AND CHECKED BY:
Billi Malekovic

DRAWING NUMBER
A201


10/11/2025 4:56:04 PM

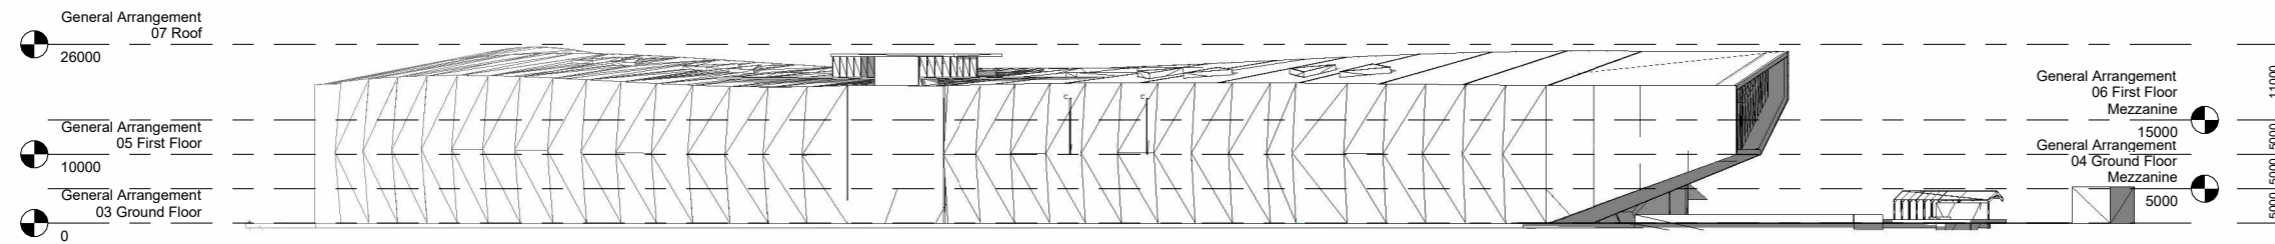


1 East
1 : 500

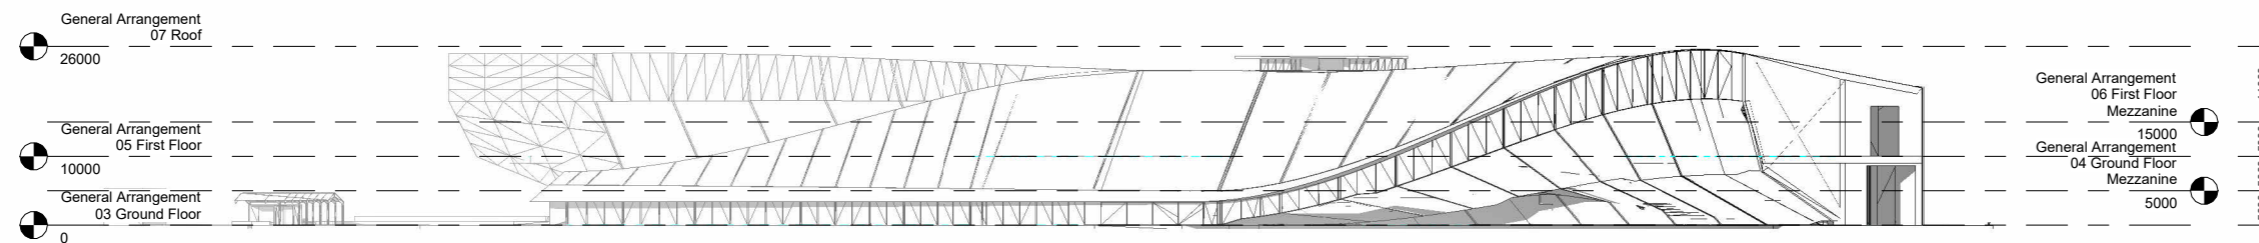


2 West
1 : 500

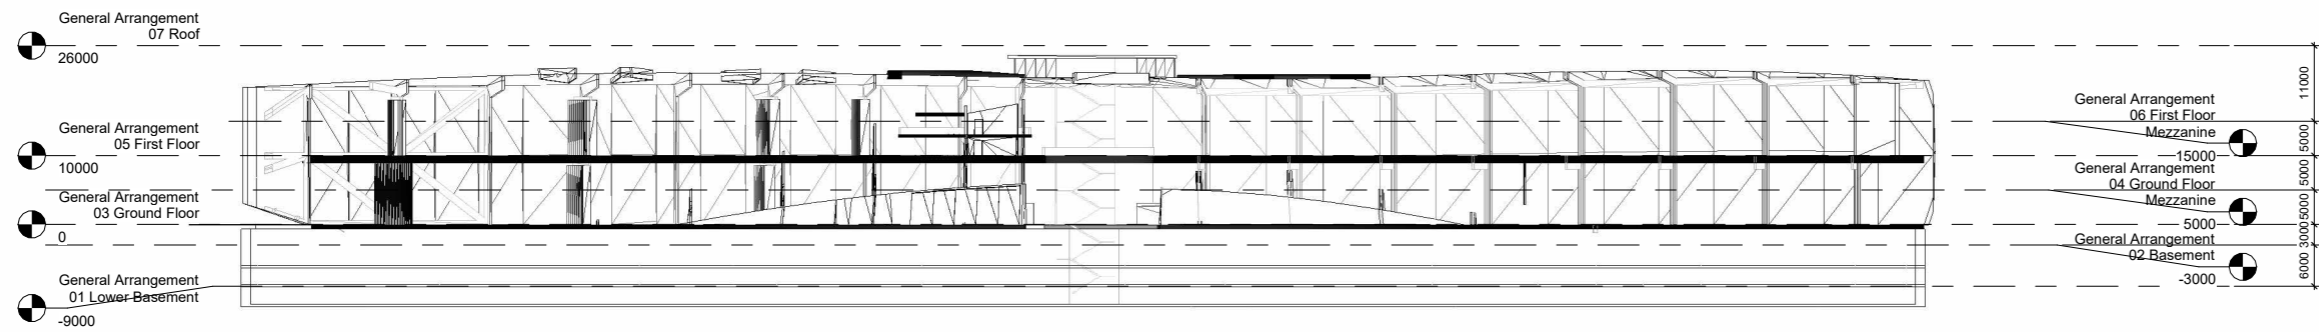


1 Long Section
1 : 500

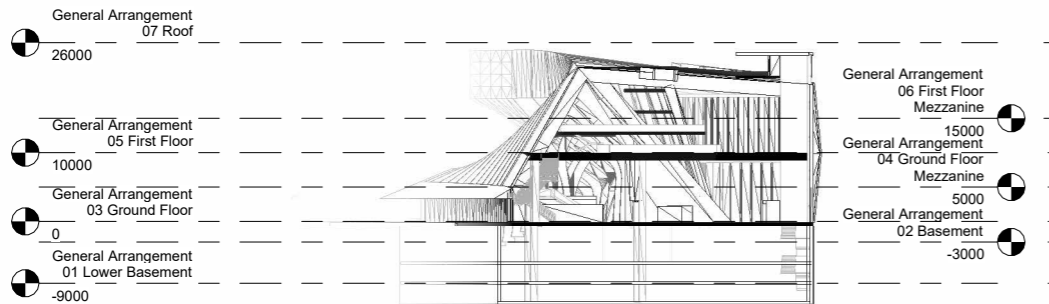


2 Cross Section 1
1 : 500

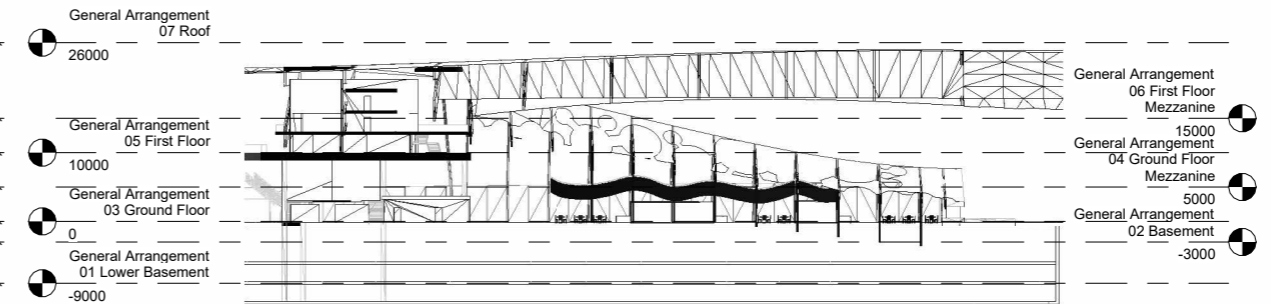

3 Commercial Section
1 : 500

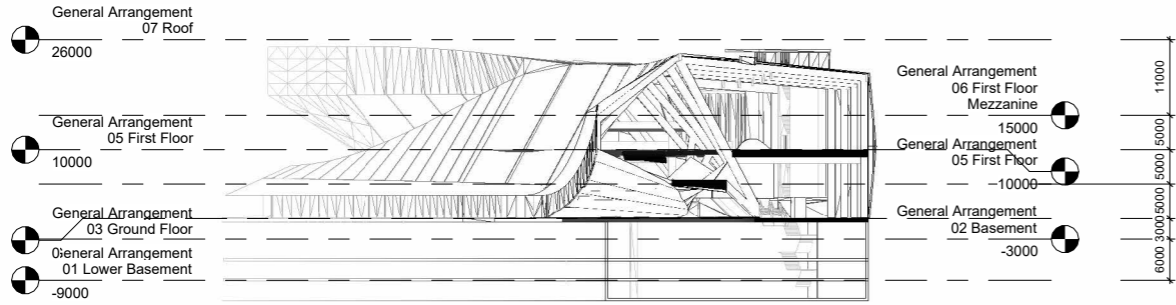

4 Cross Section 2
1 : 500

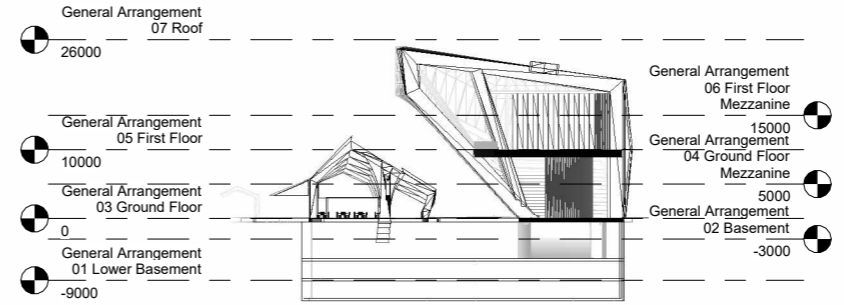

5 Cross Section 3
1 : 500



NORTH

PROJECT

MOTE

TITLE

Sections

CLIENT

Newport City Council

DATE:

10/23/25

PROJECT NUMBER:

BBJ001


SCALE (@ A1)
1 : 500

DRAWN AND CHECKED BY:
Billi Malekovic

DRAWING NUMBER
A300


10/11/2025 4:56:08 PM

TYPICAL CONNECTION OF GLULAM TIMBER BEAM TRUSS SYSTEM

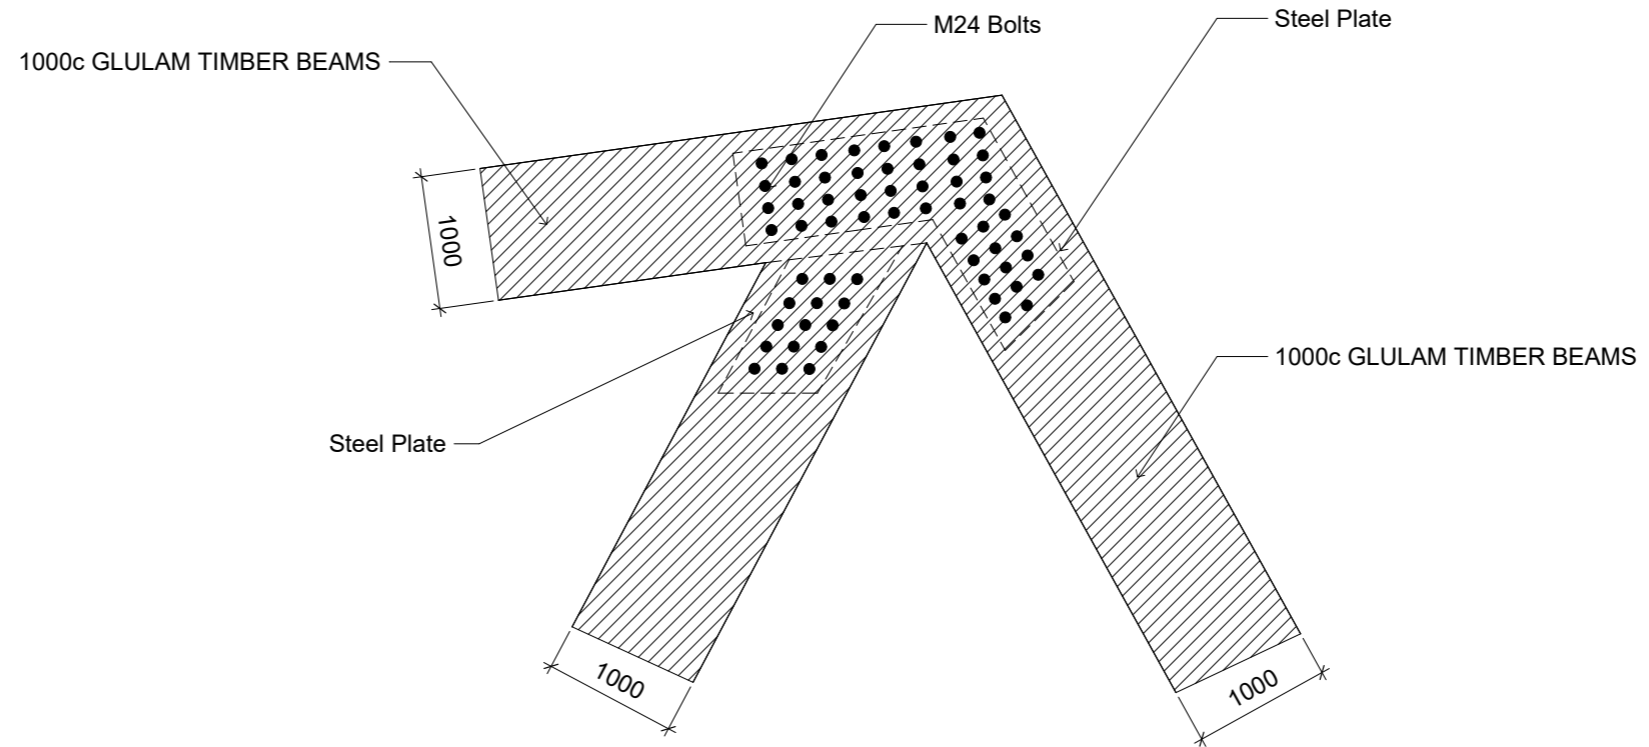

1 Steel Beam Connection Elevation
1:25

TYPICAL CONNECTION OF GLULAM TIMBER BEAM TRUSS SYSTEM

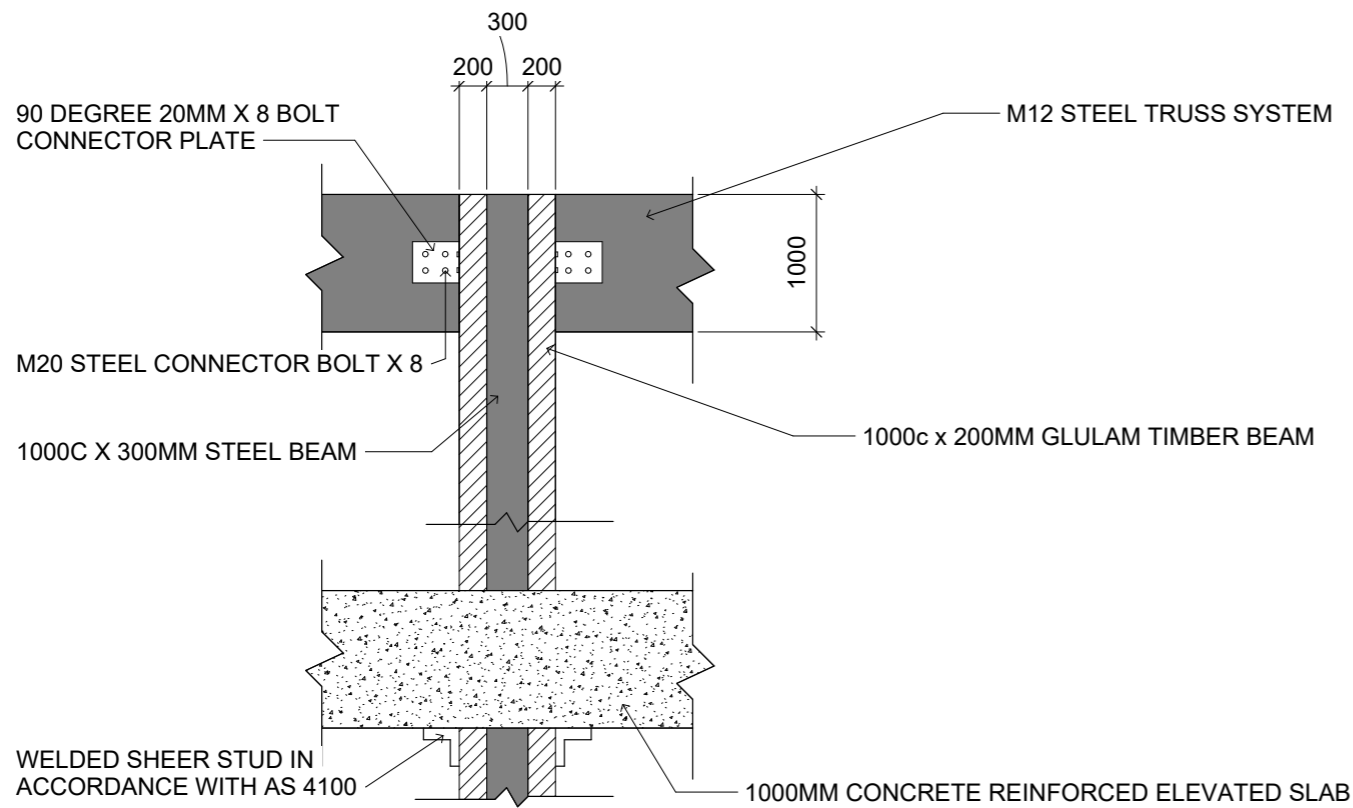

2 Steel Beam Connection Section
1:25



NORTH

PROJECT

MOTE

TITLE

Details

CLIENT

Newport City Council

DATE:

10/23/25

PROJECT NUMBER:

BBJ001

SCALE (@ A1)
1:25

DRAWN AND CHECKED BY:

Bill Malekovic

DRAWING NUMBER

A600