

BBD HIVE - BD^2 ASSOCIATES



www.BBD2.com

NORTH

PROJECT
**ADVANCED
MANUFACTURING &
DESIGN CENTRE**

TITLE
COVER SHEET

CLIENT
**SWINBURNE UNIVERSITY OF
TECHNOLOGY**

DATE
26/05/2025
12:03:05 PM

DRAWN BY	CHECKED BY
Billi	Billi

PROJECT NUMBER
Project 3

SCALE (@A0)

DRAWING NUMBER
AD01.00

Sheet List		
Sheet Number	Sheet Name	AD_SHEET_SUBSET
AD01.00	COVER SHEET	AD01
AD02.10	EXISTING CONDITION LEVEL FIVE	AD02
AD02.11	EXISTING CONDITION LEVEL SIX	AD02
AD02.12	EXISTING CONDITION LEVEL SEVEN	AD02
AD02.13	EXISTING CONDITION LEVEL EIGHT	AD02
AD02.20	DEMOLITION PLAN LEVEL FIVE	AD02
AD02.21	DEMOLITION PLAN LEVEL SIX	AD02
AD02.22	DEMOLITION PLAN LEVEL SEVEN	AD02
AD02.23	DEMOLITION PLAN LEVEL EIGHT	AD02
AD03.00	GA LEVEL FIVE	AD03
AD03.01	GA LEVEL SIX	AD03
AD03.02	GA LEVEL SEVEN	AD03
AD03.03	GA LEVEL EIGHT	AD03
AD06.00	RCP LEVEL FIVE	AD06
AD06.01	RCP LEVEL SIX	AD06
AD06.02	RCP LEVEL SEVEN	AD06
AD06.03	RCP LEVEL EIGHT	AD06
AD08.00	1 SECTION A-A	AD08
AD08.01	2 SECTION B-B	AD08
AD09.01	FACADE EXTERIOR TYPE 1	AD09
AD09.02	FACADE EXTERIOR TYPE 2	AD09
AD10.01	STAIRS	AD10
AD11.50	IF LEVEL FIVE	AD11
AD11.60	IF LEVEL SIX	AD11
AD11.70	IF LEVEL SEVEN	AD11
AD11.80	IF LEVEL EIGHT	AD11
AD13.00	RENDER 01	AD13
AD13.01	RENDER 02	AD13



www.BBD2.com

NORTH



PROJECT
**ADVANCED
MANUFACTURING &
DESIGN CENTRE**

TITLE
EXISTING_CONDITION_LEVEL_FIVE

CLIENT

SWINBURNE UNIVERSITY OF
TECHNOLOGY


DATE
26/05/2025
12:03:06 PM

DRAWN BY	CHECKED BY
Bailey	Billi

PROJECT NUMBER
Project 3

SCALE (@A0)
1 : 100

DRAWING NUMBER
AD02.10

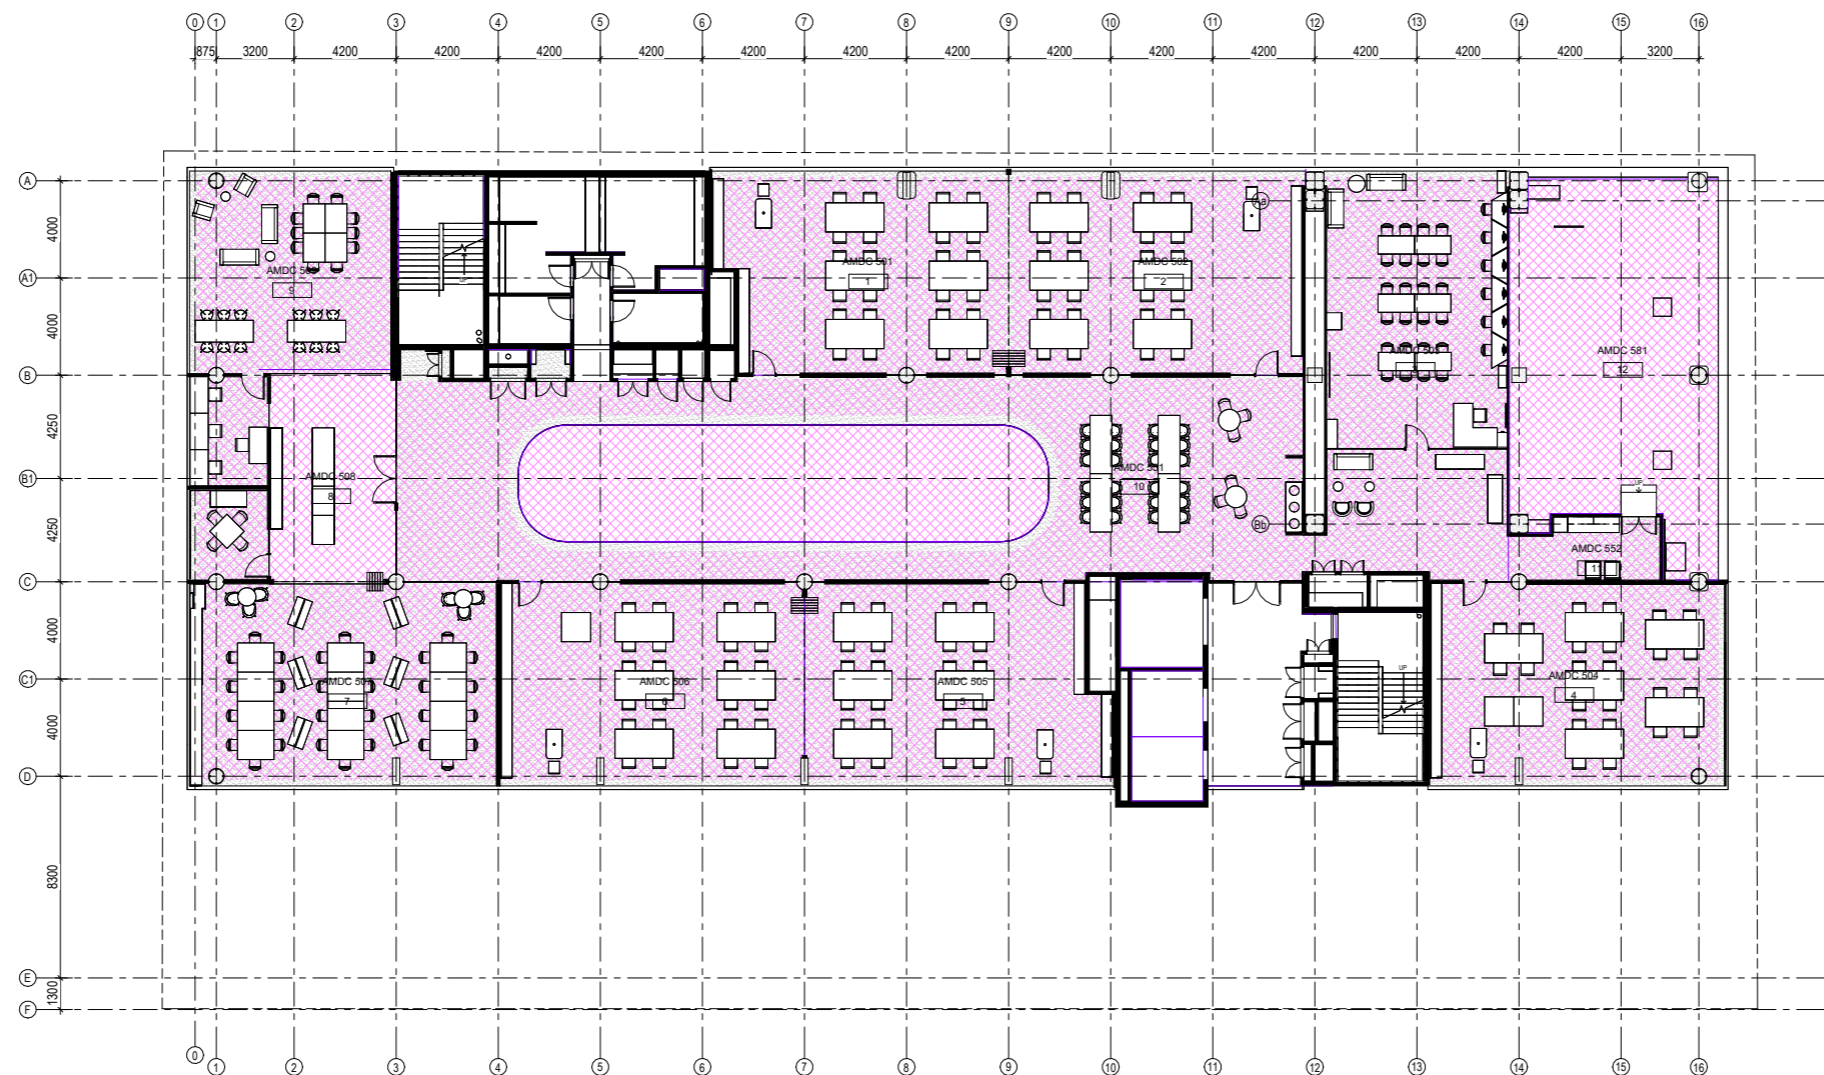

1 EXISTING CONDITIONS L5
1 : 100



www.BBD2.com

NORTH



PROJECT
**ADVANCED
MANUFACTURING &
DESIGN CENTRE**

TITLE
EXISTING_CONDITION_LEVEL_SIX

CLIENT
**SWINBURNE UNIVERSITY OF
TECHNOLOGY**

DATE
26/05/2025
12:03:08 PM

DRAWN BY
Dominique


CHECKED BY
Billi

PROJECT NUMBER
Project 3

SCALE (@A0)
1 : 100

DRAWING NUMBER
AD02.11

26/05/2025 12:03:08
PM

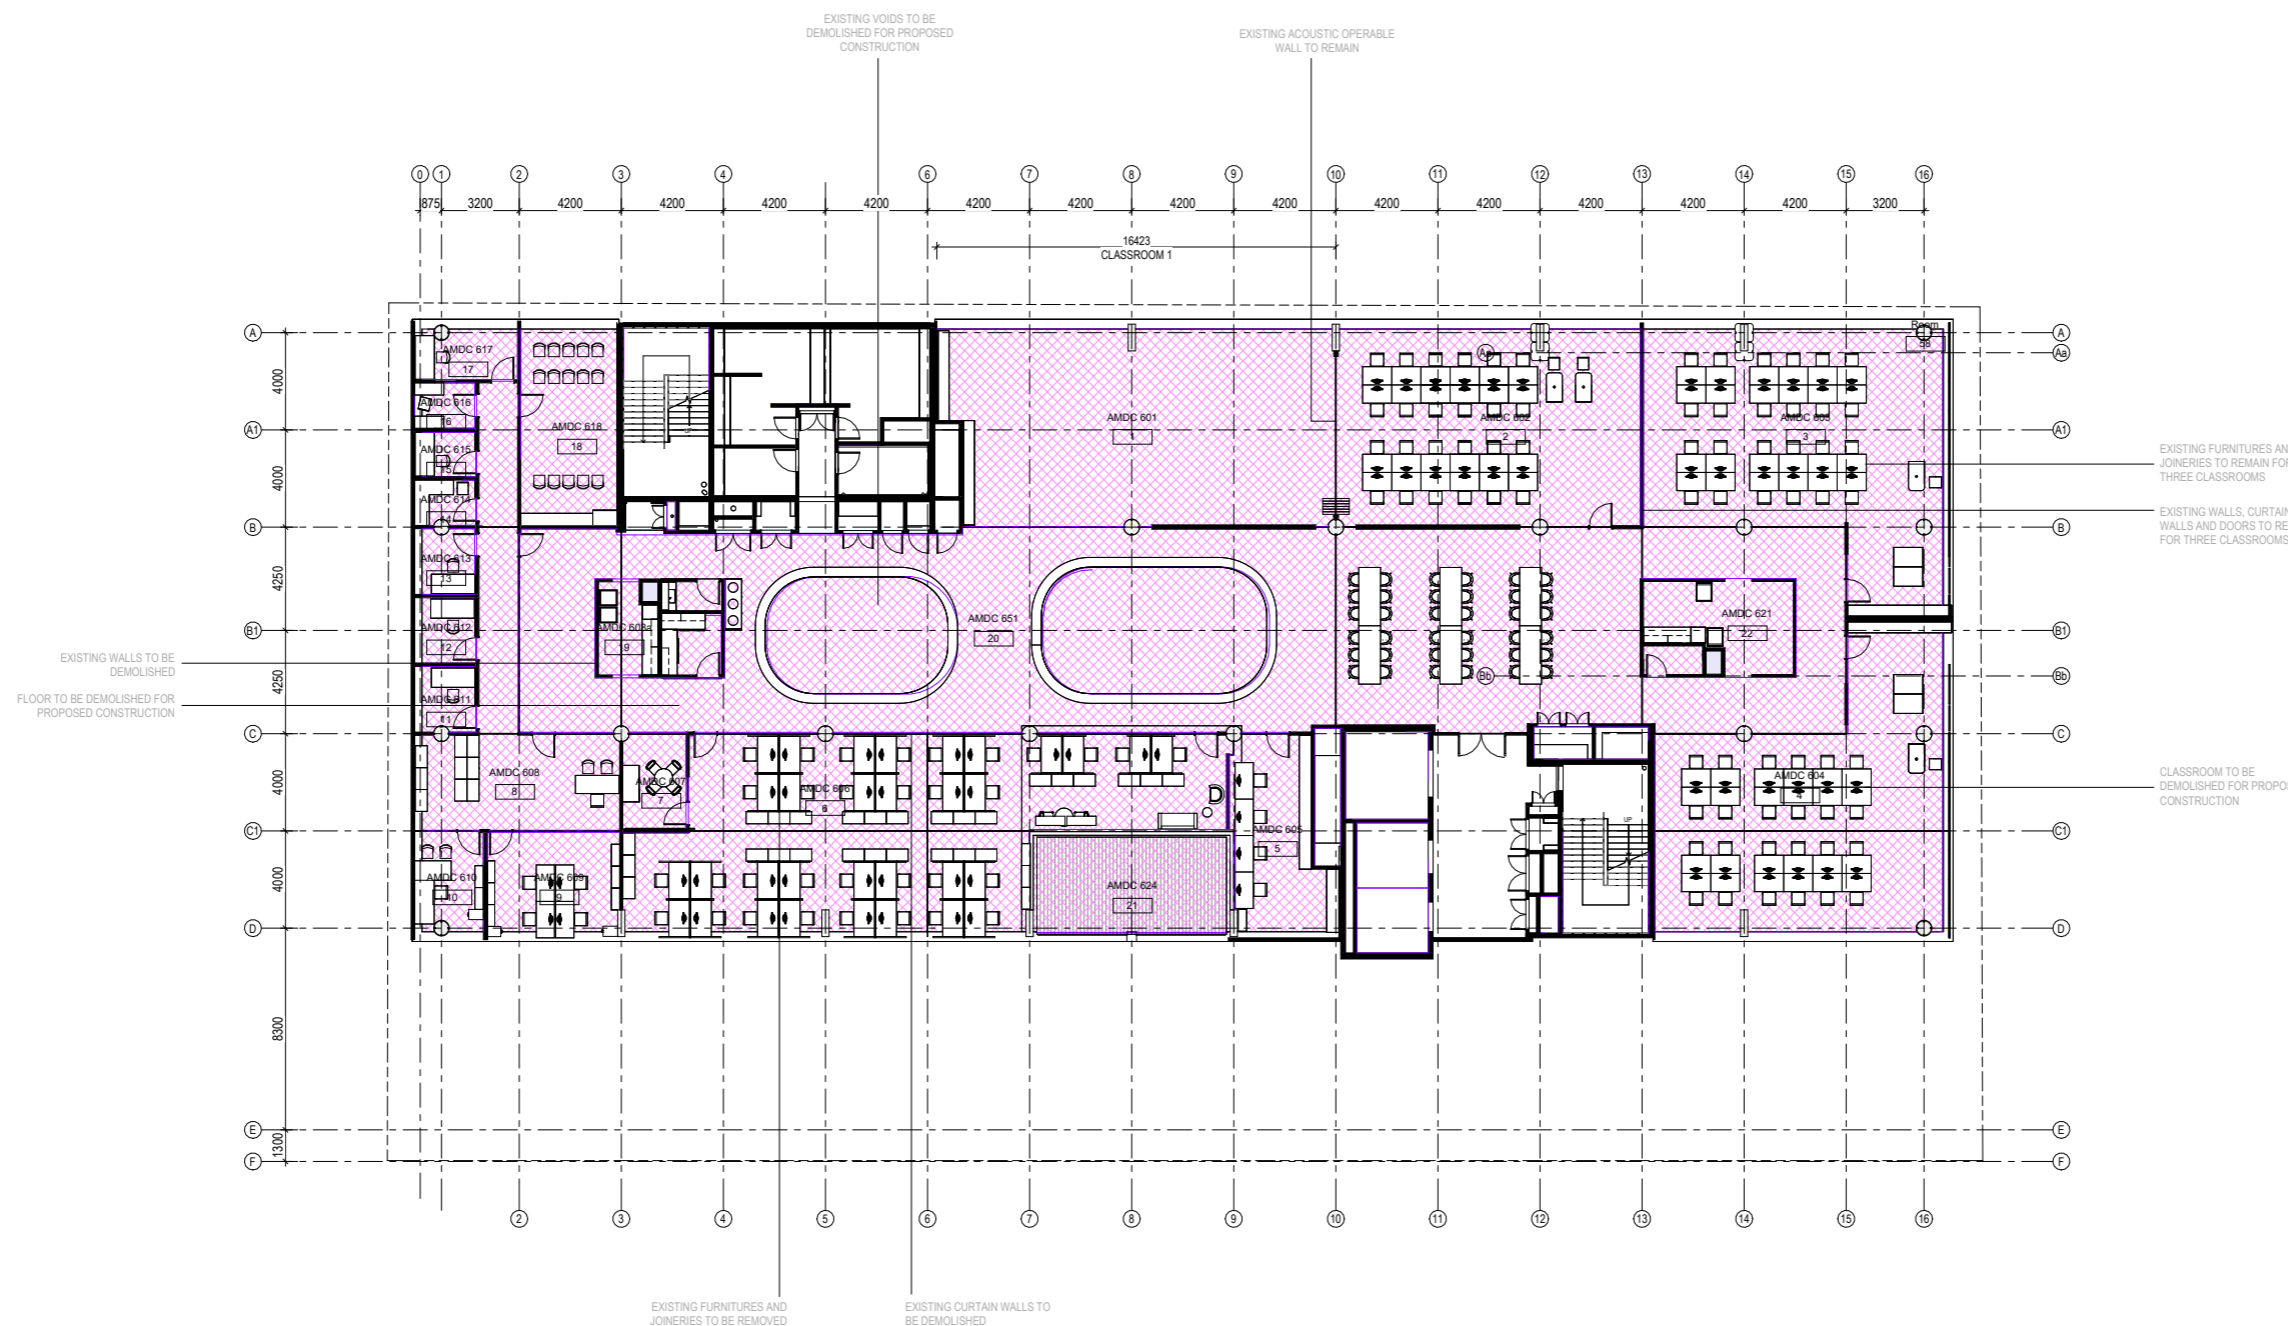

1 EXISTING CONDITIONS L6
1 : 100

EXISTING WALLS TO BE
DEMOLISHED
FLOOR TO BE DEMOLISHED FOR
PROPOSED CONSTRUCTION

EXISTING VOIDS TO BE
DEMOLISHED FOR PROPOSED
CONSTRUCTION

EXISTING ACOUSTIC OPERABLE
WALL TO REMAIN

EXISTING FURNITURES AND
JOINERIES TO REMAIN FOR
THREE CLASSROOMS

EXISTING WALLS, CURTAIN
WALLS AND DOORS TO REMAIN
FOR THREE CLASSROOMS

CLASSROOM TO BE
DEMOLISHED FOR PROPOSED
CONSTRUCTION

EXISTING FURNITURES AND
JOINERIES TO BE REMOVED

EXISTING CURTAIN WALLS TO
BE DEMOLISHED



www.BBD2.com

NORTH



PROJECT
**ADVANCED
MANUFACTURING &
DESIGN CENTRE**

TITLE
EXISTING_CONDITION_LEVEL_SEVEN

CLIENT
**SWINBURNE UNIVERSITY OF
TECHNOLOGY**


DATE
26/05/2025
12:03:09 PM

DRAWN BY Danny	CHECKED BY Billi
-------------------	---------------------

PROJECT NUMBER
Project 3

SCALE (@A0)
1 : 100

DRAWING NUMBER
AD02.12

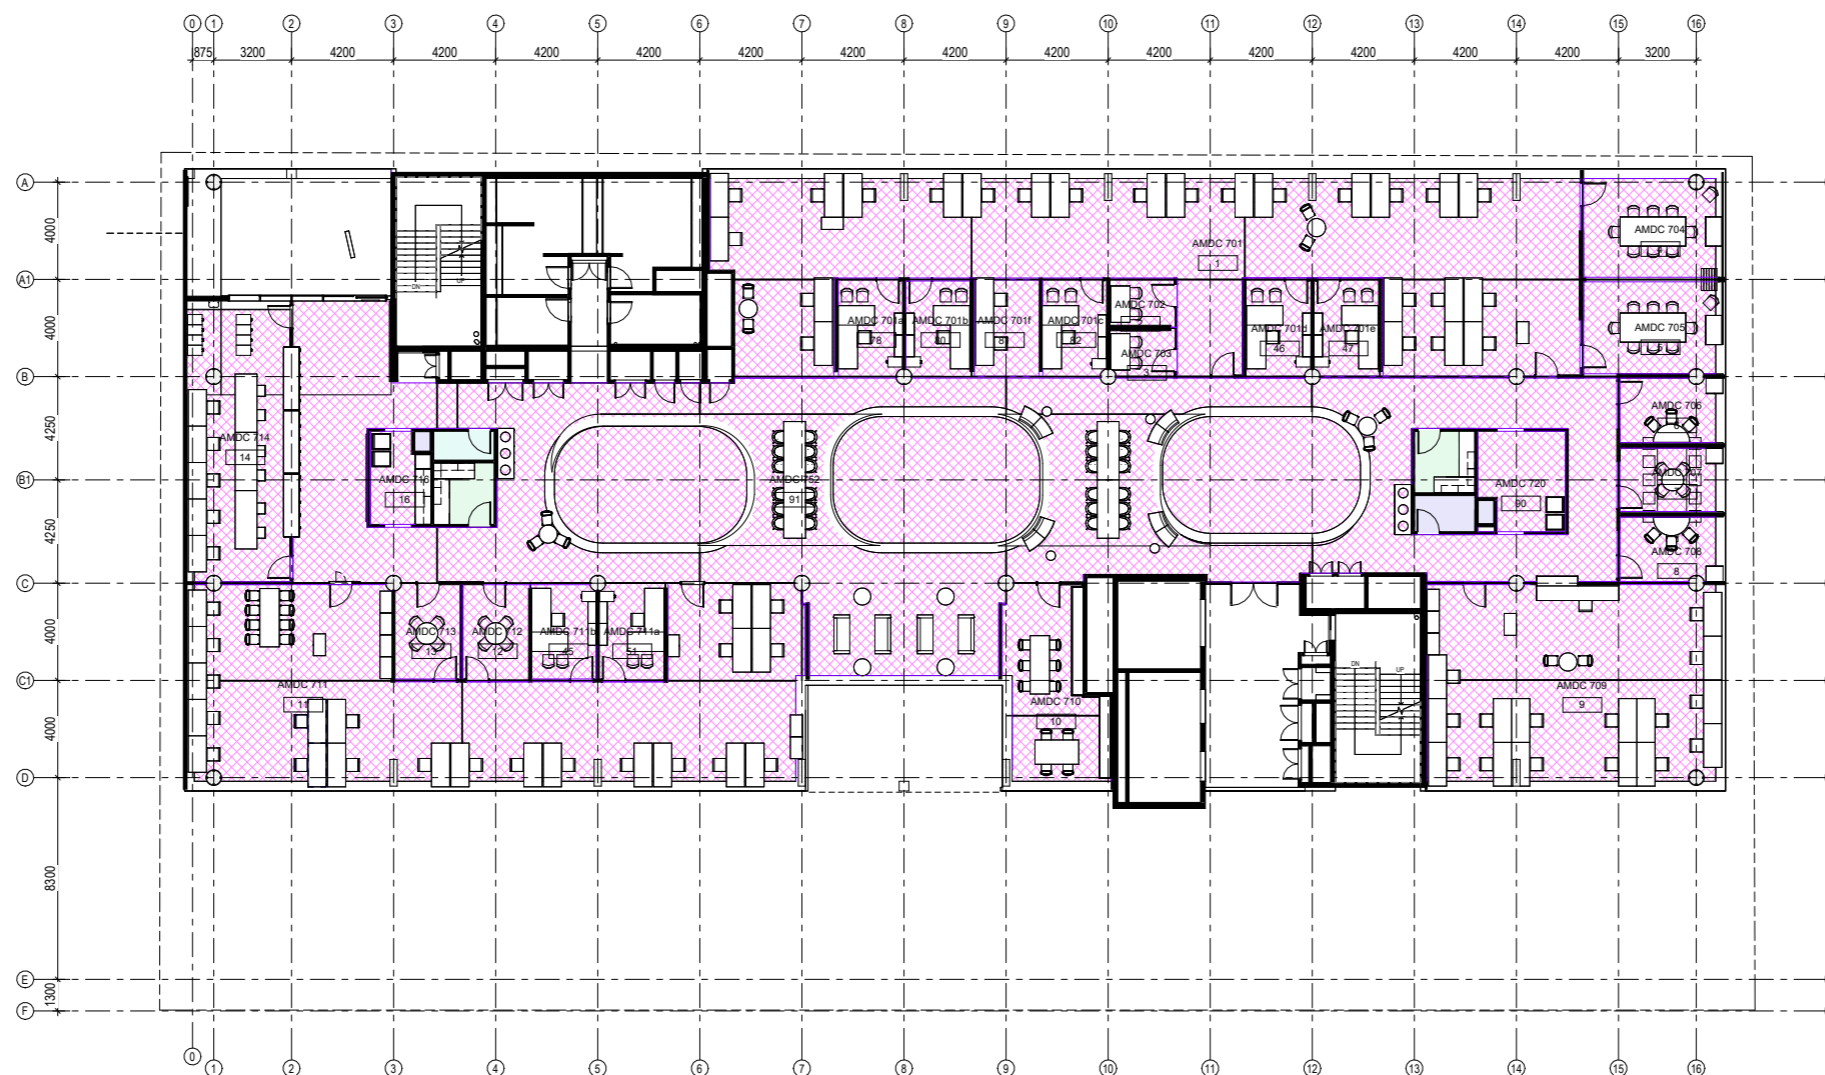

1 EXISTING CONDITIONS L7
1 : 100



www.BBD2.com

NORTH



PROJECT
**ADVANCED
MANUFACTURING &
DESIGN CENTRE**

TITLE
EXISTING_CONDITION_LEVEL_EIGHT

CLIENT
**SWINBURNE UNIVERSITY OF
TECHNOLOGY**


DATE
26/05/2025
12:03:10 PM

DRAWN BY	CHECKED BY
Billi	Billi


PROJECT NUMBER
Project 3

SCALE (@A0)
1 : 100

DRAWING NUMBER
AD02.13

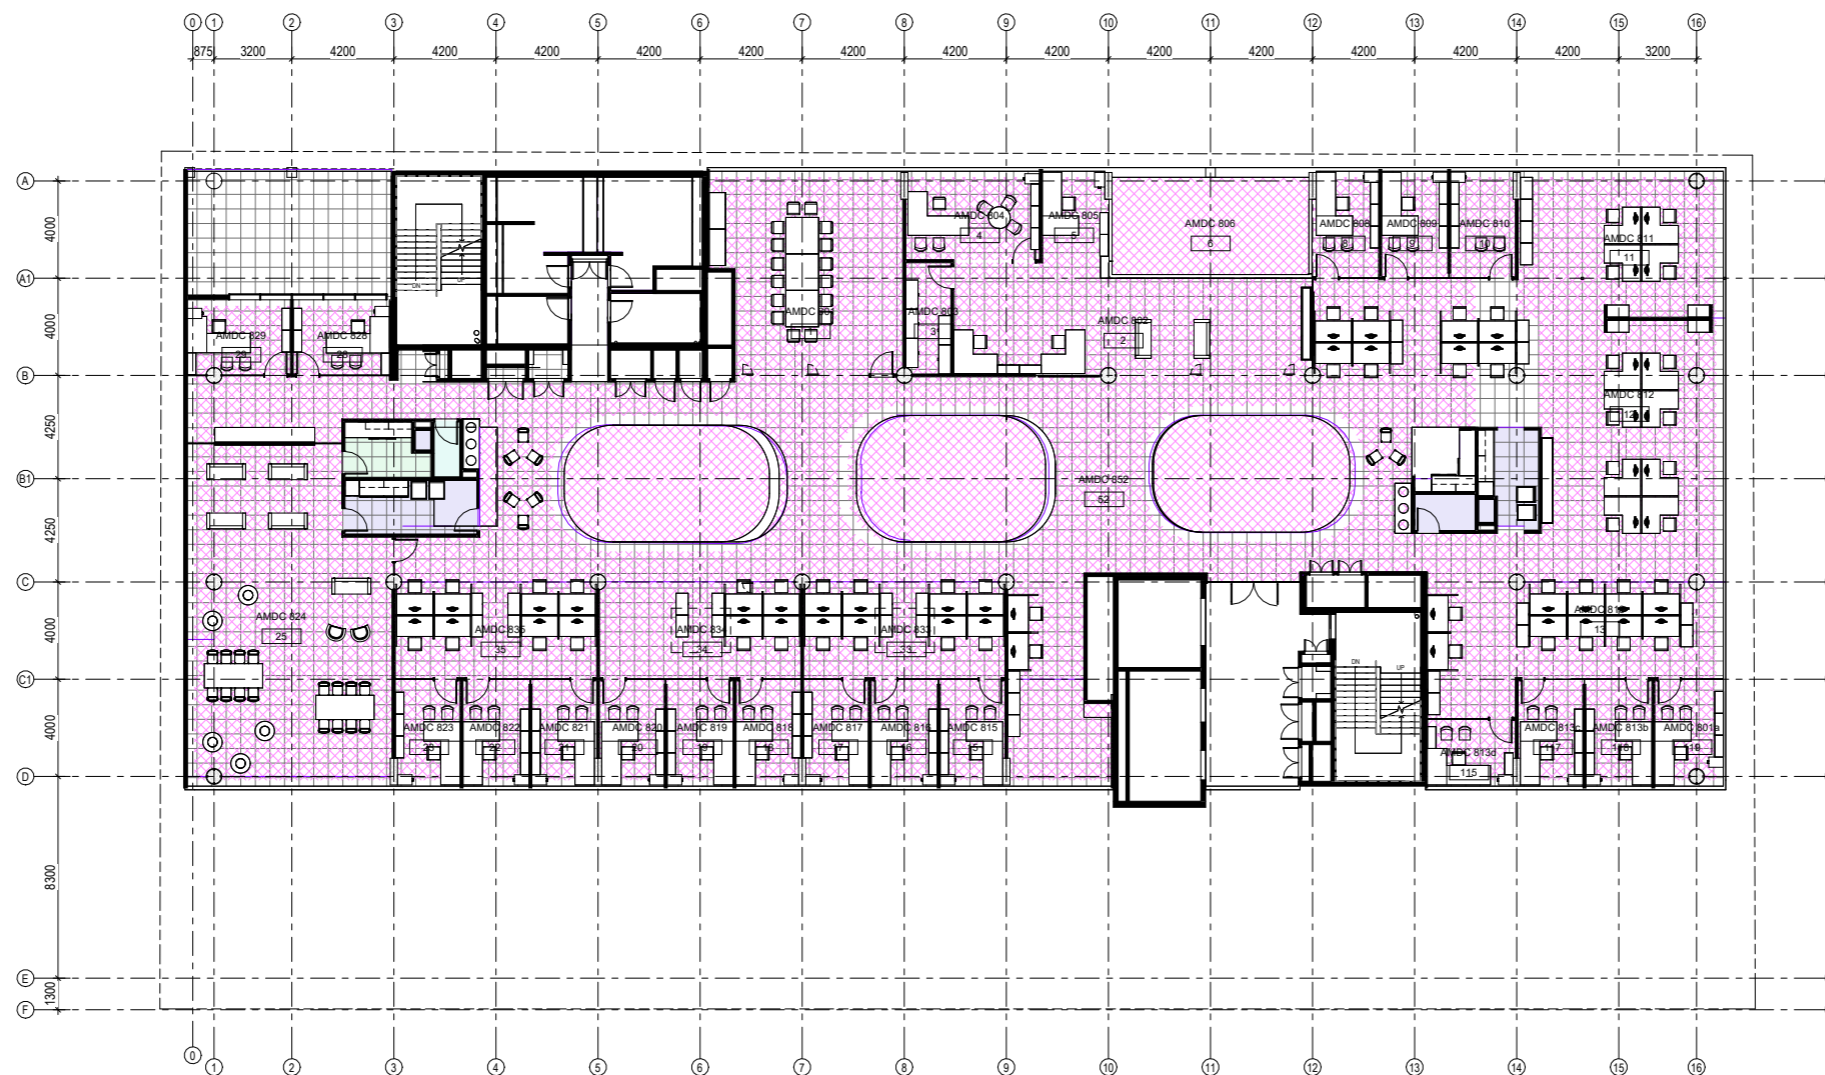

1 EXISTING CONDITIONS L8
1 : 100

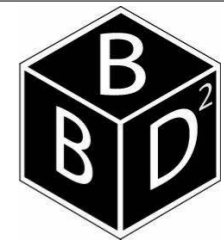

www.BBD2.com

NORTH



PROJECT
**ADVANCED
MANUFACTURING &
DESIGN CENTRE**

TITLE
DEMOLITION_PLAN_LEVEL_FIVE

CLIENT

SWINBURNE UNIVERSITY OF
TECHNOLOGY


DATE
26/05/2025
12:03:11 PM

DRAWN BY	CHECKED BY
Billi	Billi

PROJECT NUMBER
Project 3

SCALE (@A0)
1 : 100

DRAWING NUMBER
AD02.20

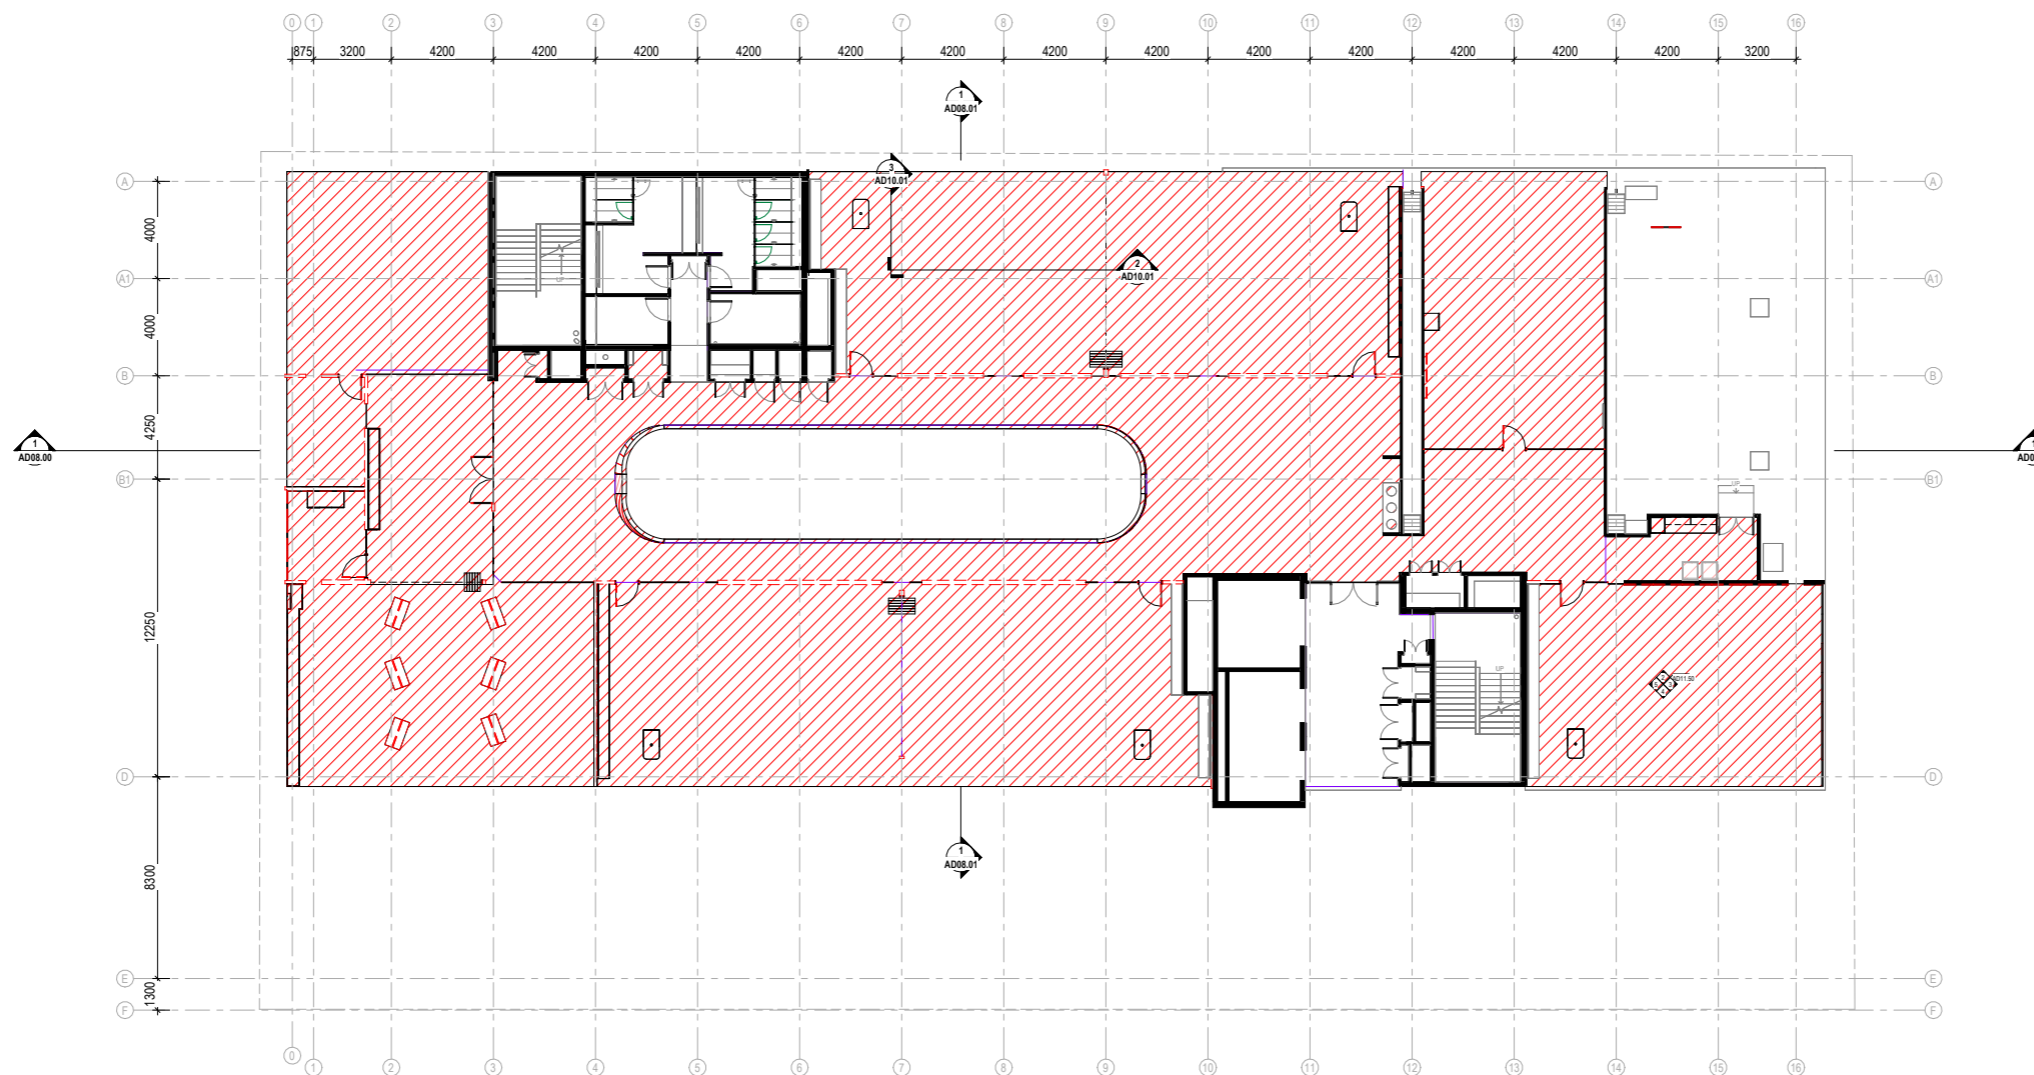

1 DEMOLITION L5
AD08.00 1:100



www.BBD2.com

NORTH



PROJECT
**ADVANCED
MANUFACTURING &
DESIGN CENTRE**

TITLE
DEMOLITION_PLAN_LEVEL_SIX

CLIENT
**SWINBURNE UNIVERSITY OF
TECHNOLOGY**


DATE
26/05/2025
12:03:12 PM

DRAWN BY	CHECKED BY
Billi	Billi

PROJECT NUMBER
Project 3

SCALE (@A0)
1 : 100

DRAWING NUMBER
AD02.21

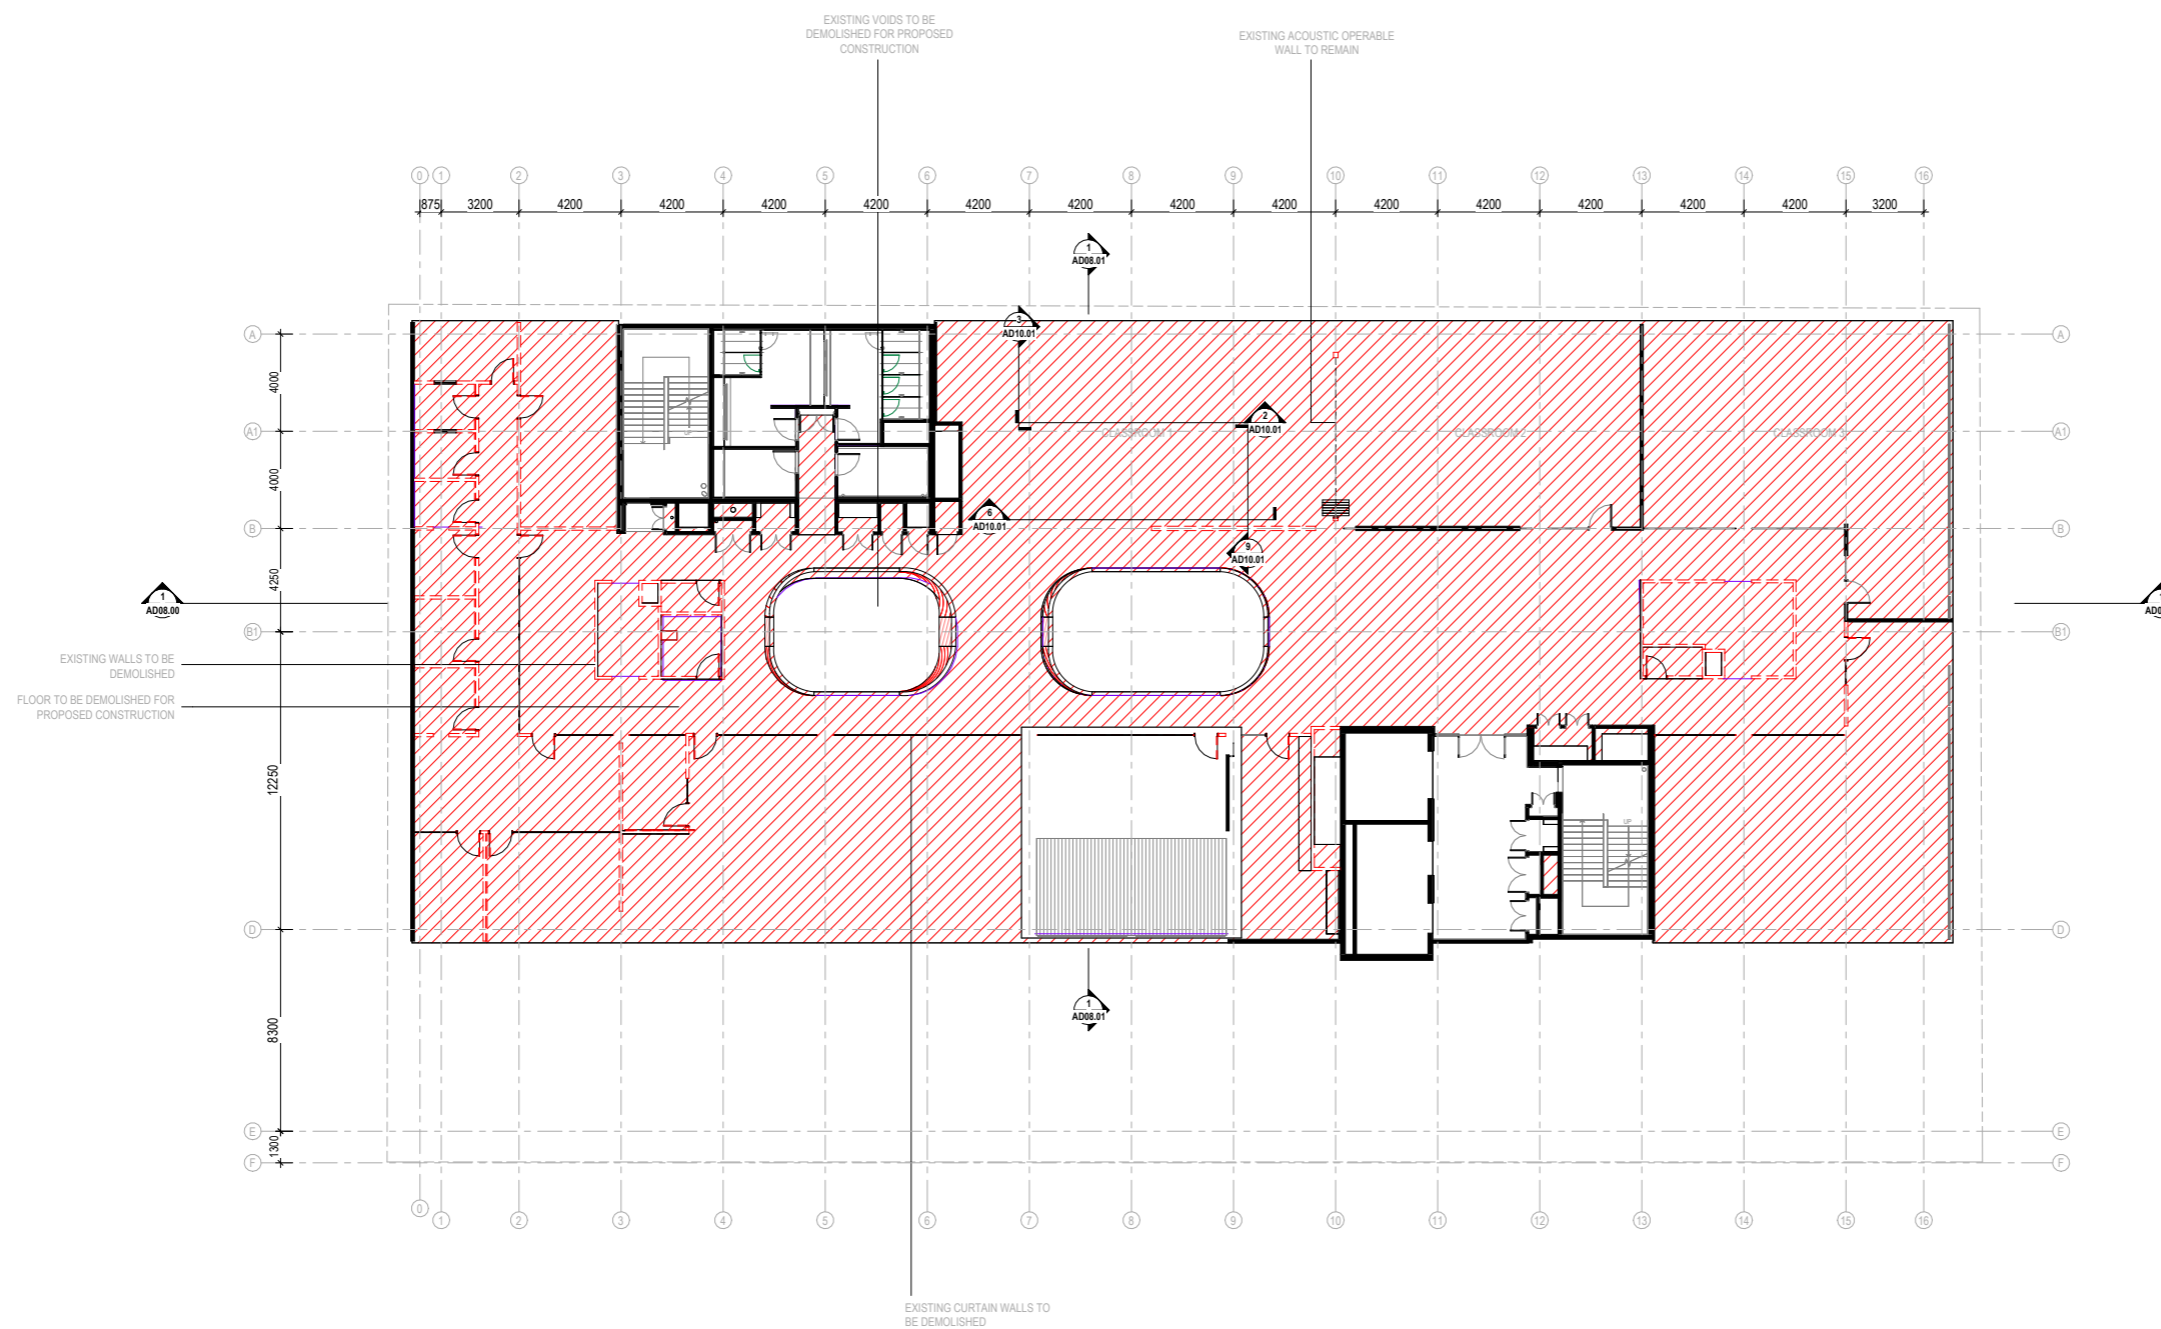

1 DEMOLITION L6
AD08.00 1 : 100



www.BBD2.com

NORTH



PROJECT
**ADVANCED
MANUFACTURING &
DESIGN CENTRE**

TITLE
DEMOLITION_PLAN_LEVEL_SEVEN

CLIENT

SWINBURNE UNIVERSITY OF
TECHNOLOGY


DATE
26/05/2025
12:03:12 PM

DRAWN BY	CHECKED BY
Billi	Billi

PROJECT NUMBER
Project 3

SCALE (@A0)
1 : 100

DRAWING NUMBER
AD02.22

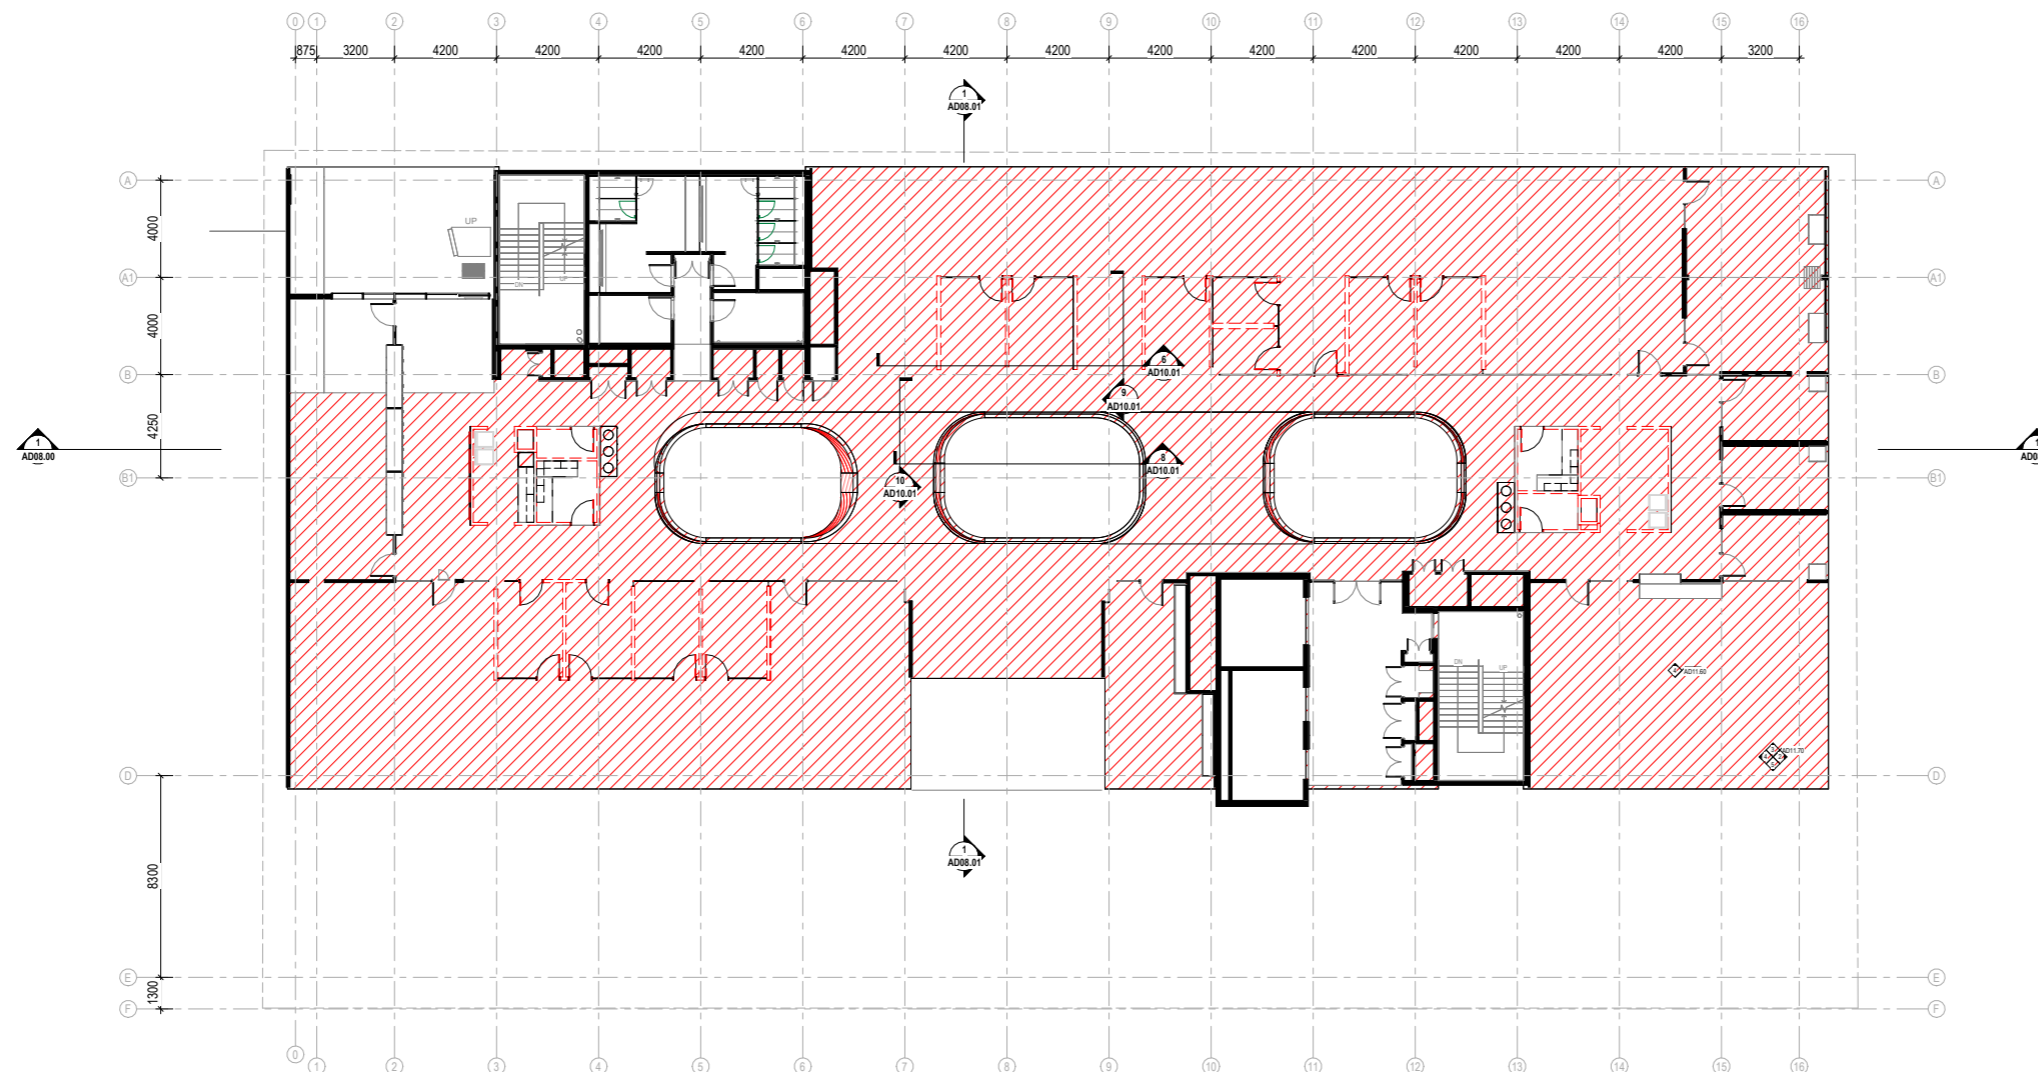

1 DEMOLITION L7
AD08.00 1 : 100



www.BBD2.com

NORTH



PROJECT
**ADVANCED
MANUFACTURING &
DESIGN CENTRE**

TITLE
DEMOLITION_PLAN_LEVEL_EIGHT

CLIENT

SWINBURNE UNIVERSITY OF
TECHNOLOGY


DATE
26/05/2025
12:03:13 PM

DRAWN BY	CHECKED BY
Billi	Billi

PROJECT NUMBER
Project 3

SCALE (@A0)
1 : 100

DRAWING NUMBER
AD02.23

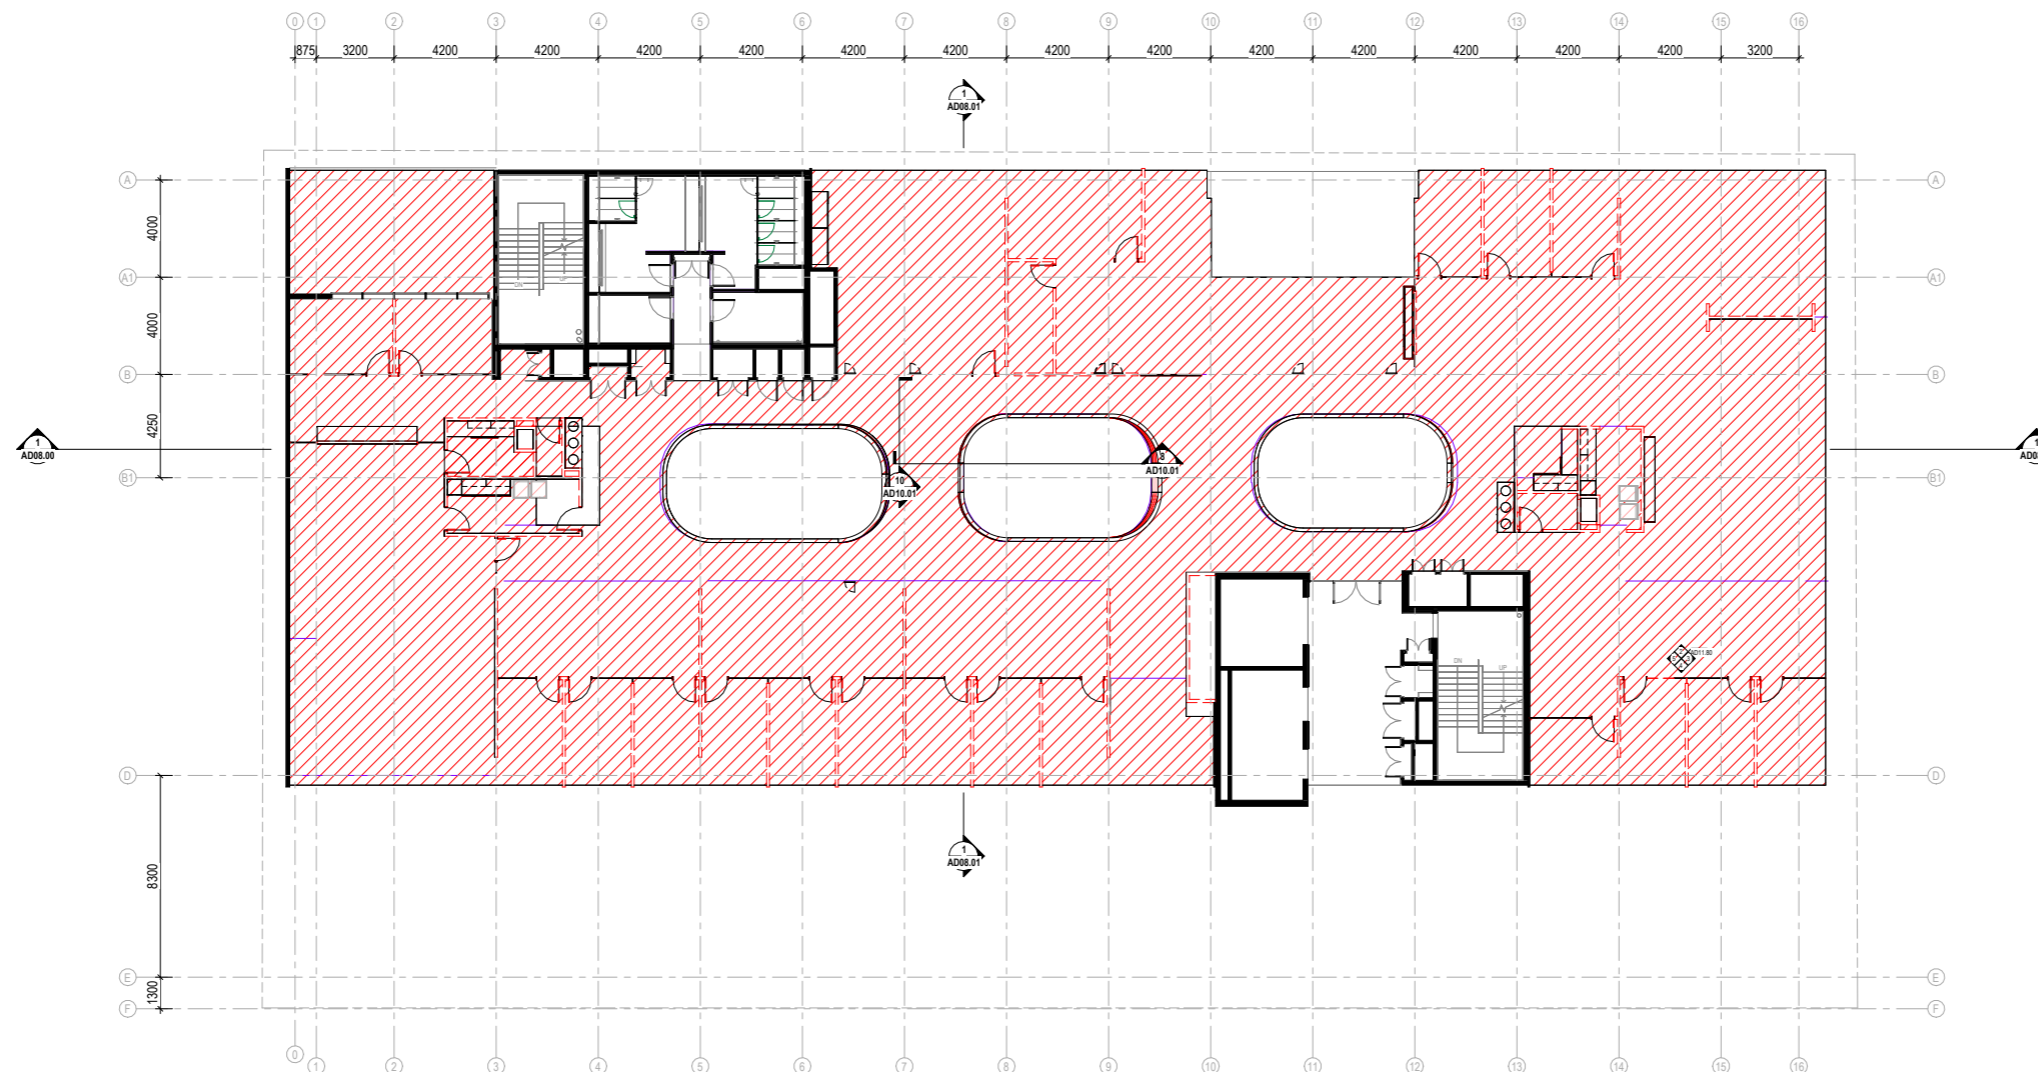

1 DEMOLITION L8
AD08.00 1 : 100



www.BBD2.com

NORTH



PROJECT
**ADVANCED
MANUFACTURING &
DESIGN CENTRE**

TITLE
GA_LEVEL FIVE

CLIENT
**SWINBURNE UNIVERSITY OF
TECHNOLOGY**


DATE
26/05/2025
12:03:14 PM

DRAWN BY	CHECKED BY
Bailey	Billi

PROJECT NUMBER
Project 3

SCALE (@A0)
1 : 100

DRAWING NUMBER
AD03.00

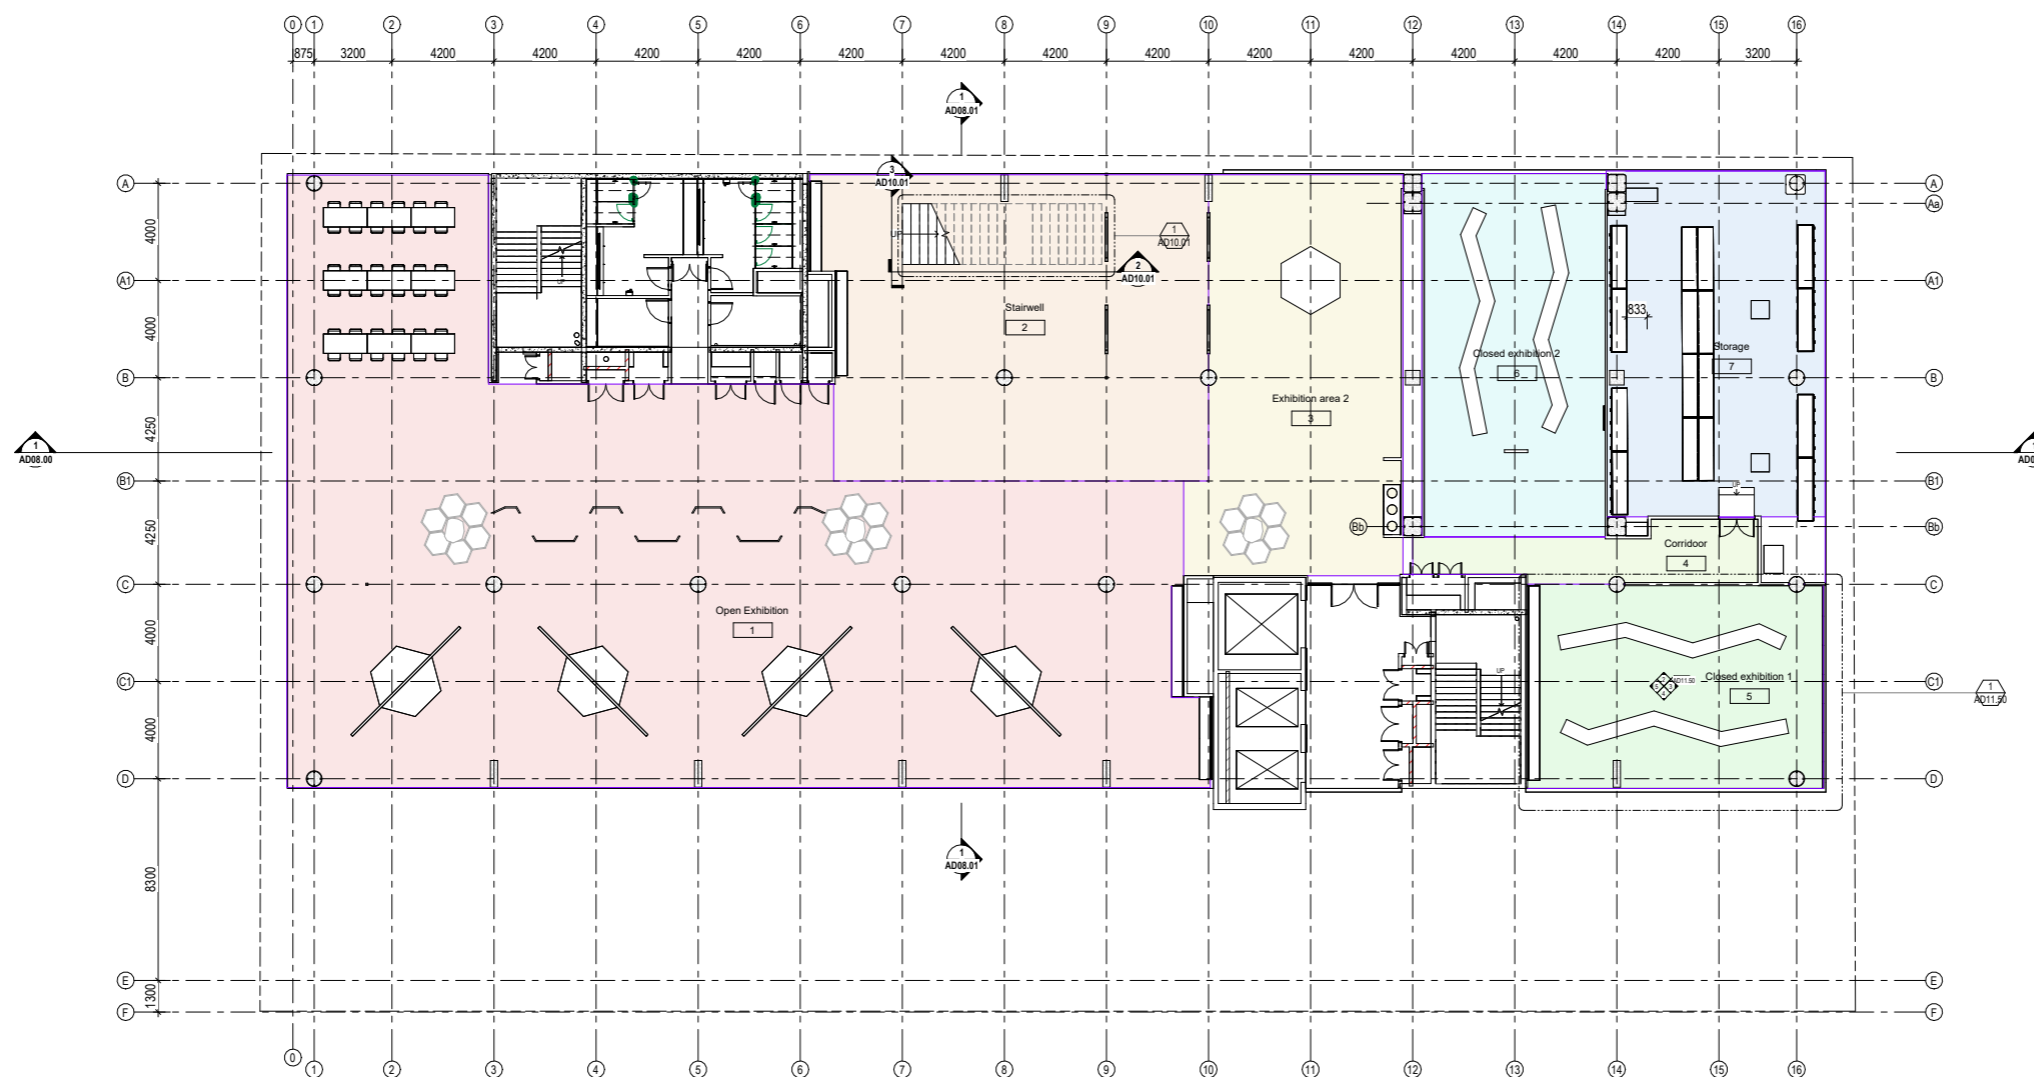

1 L5 GA Plan
AD08.00 1:100



www.BBD2.com

NORTH



PROJECT
**ADVANCED
MANUFACTURING &
DESIGN CENTRE**

TITLE
GA_LEVEL SIX

CLIENT
**SWINBURNE UNIVERSITY OF
TECHNOLOGY**


DATE
26/05/2025
12:03:17 PM

DRAWN BY Dominique	CHECKED BY Billi
-----------------------	---------------------


PROJECT NUMBER
Project 3

SCALE (@A0)
1 : 100

DRAWING NUMBER
AD03.01

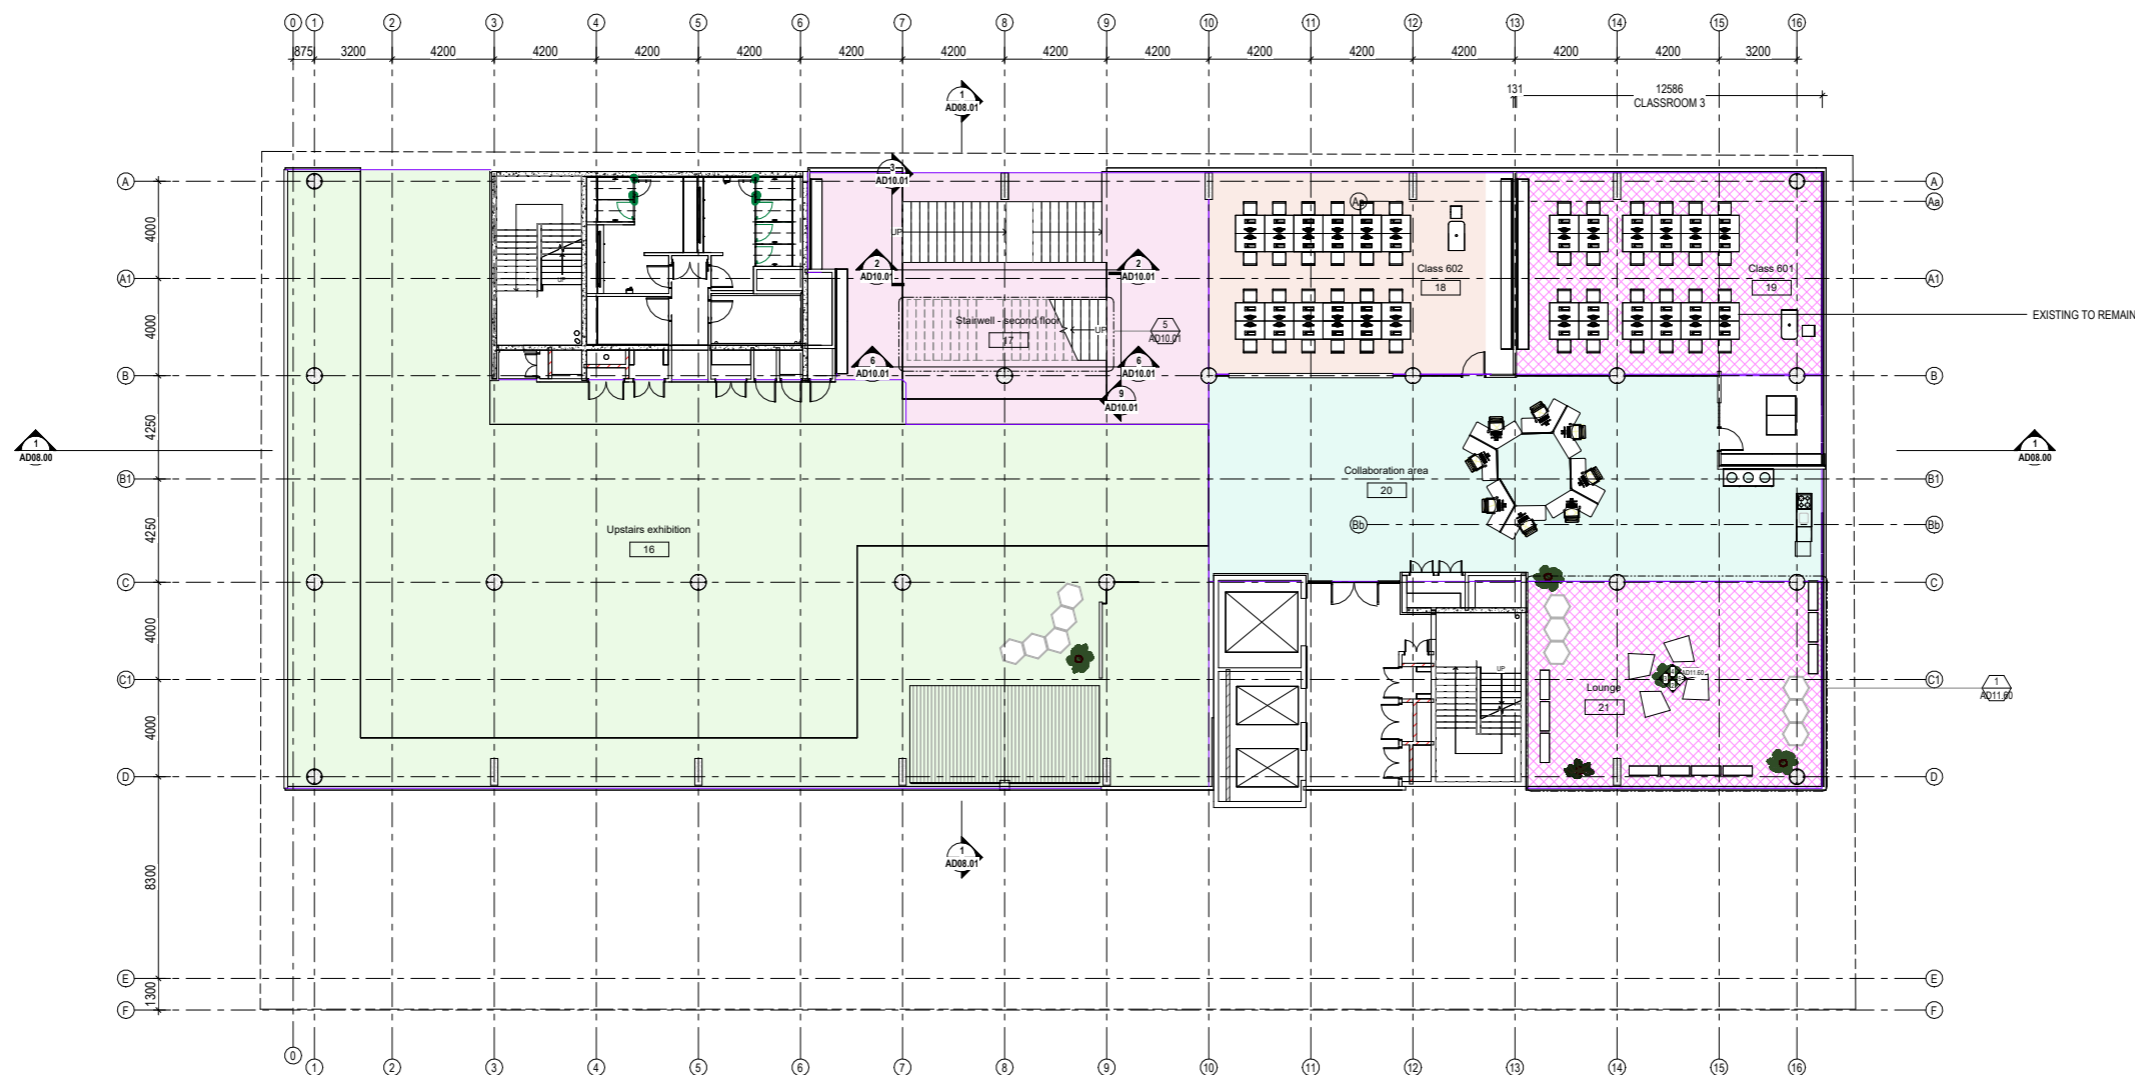

1 L6 GA Plan
AD03.01 1 : 100

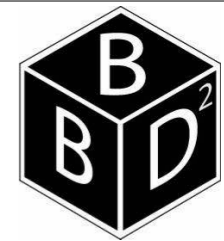

www.BBD2.com

NORTH



PROJECT
**ADVANCED
MANUFACTURING &
DESIGN CENTRE**

TITLE
GA_LEVEL SEVEN

CLIENT
**SWINBURNE UNIVERSITY OF
TECHNOLOGY**


DATE
26/05/2025
12:03:19 PM

DRAWN BY	CHECKED BY
Danny	Billi

PROJECT NUMBER
Project 3

SCALE (@A0)
1 : 100

DRAWING NUMBER
AD03.02

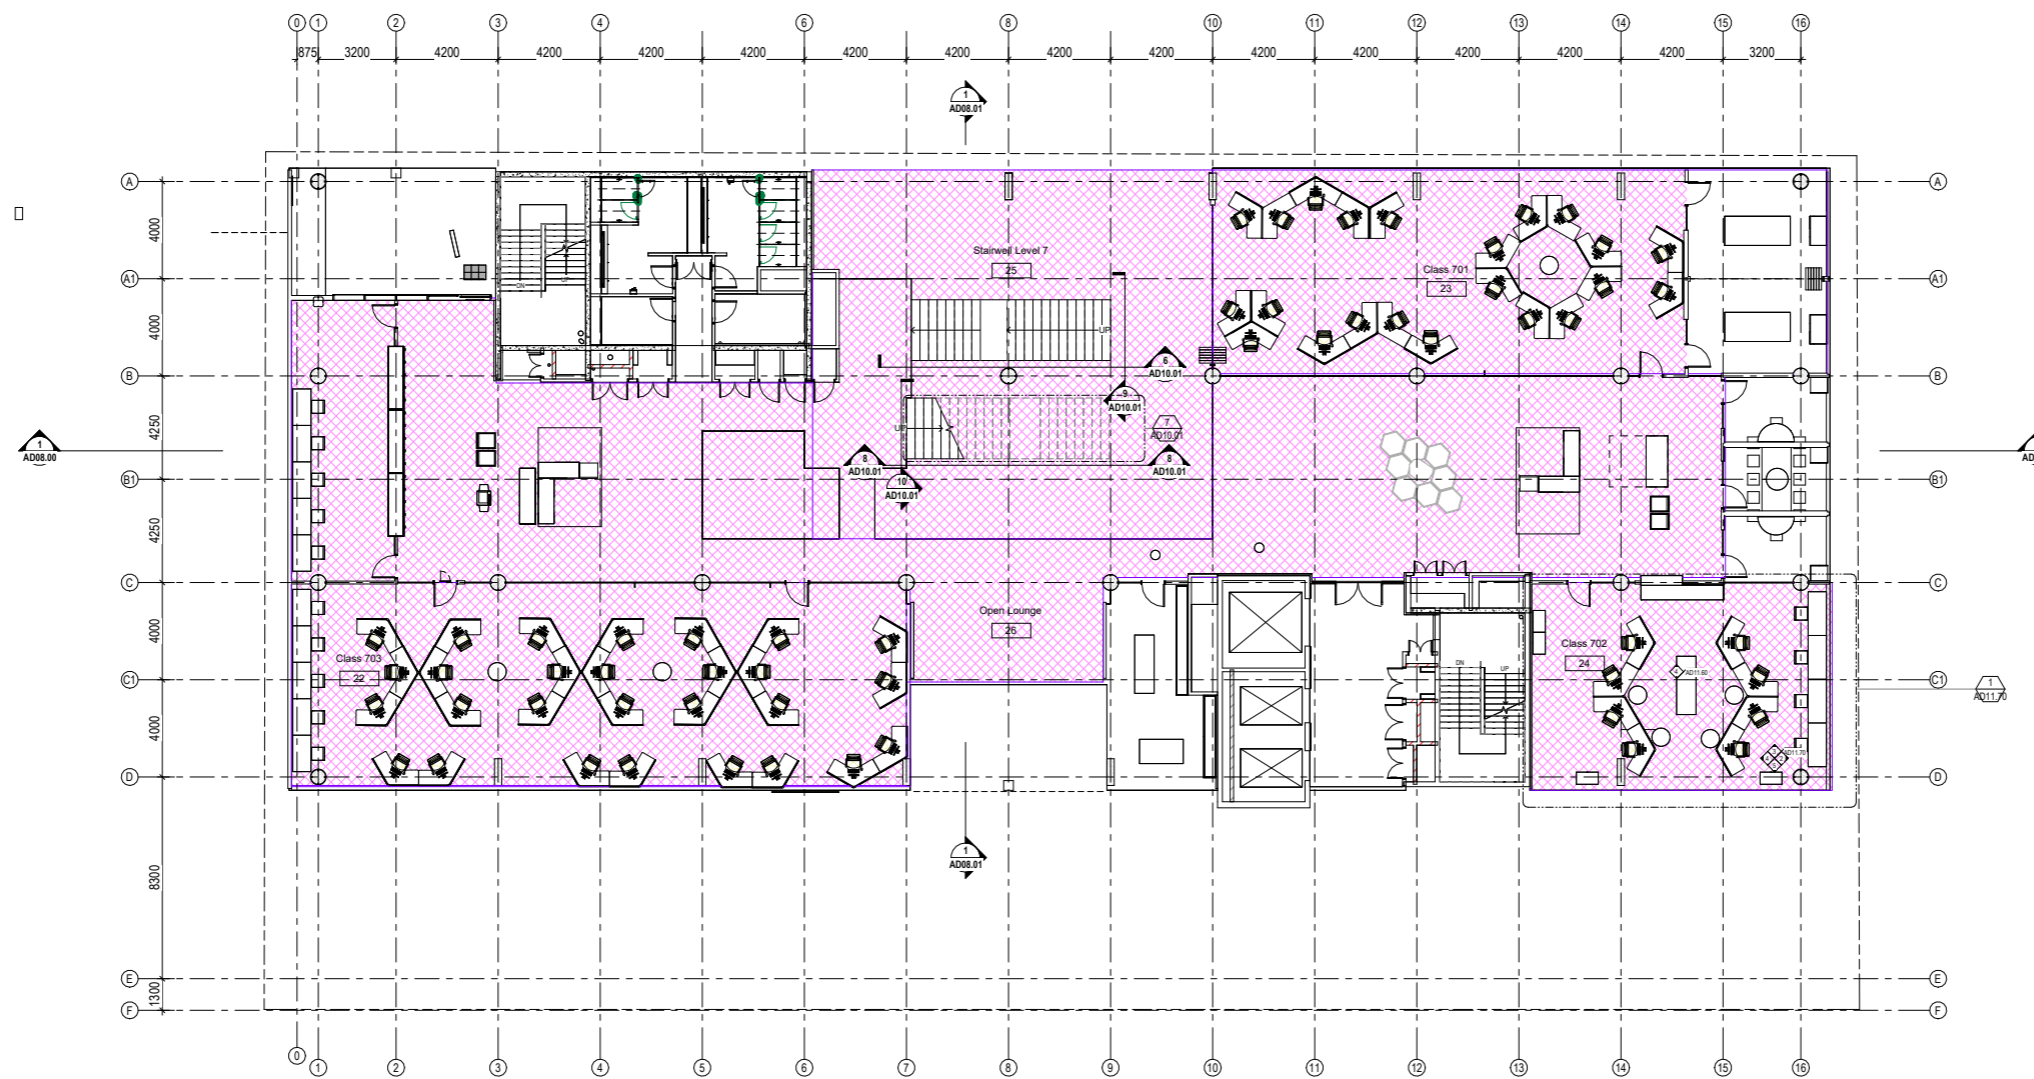

1 L7 GA Plan
AD03.02 1:100



www.BBD2.com

NORTH



PROJECT
**ADVANCED
MANUFACTURING &
DESIGN CENTRE**

TITLE
GA_LEVEL EIGHT

CLIENT
**SWINBURNE UNIVERSITY OF
TECHNOLOGY**


DATE
26/05/2025
12:03:20 PM

DRAWN BY	CHECKED BY
Billi	Billi


PROJECT NUMBER
Project 3

SCALE (@A0)
1 : 100

DRAWING NUMBER
AD03.03

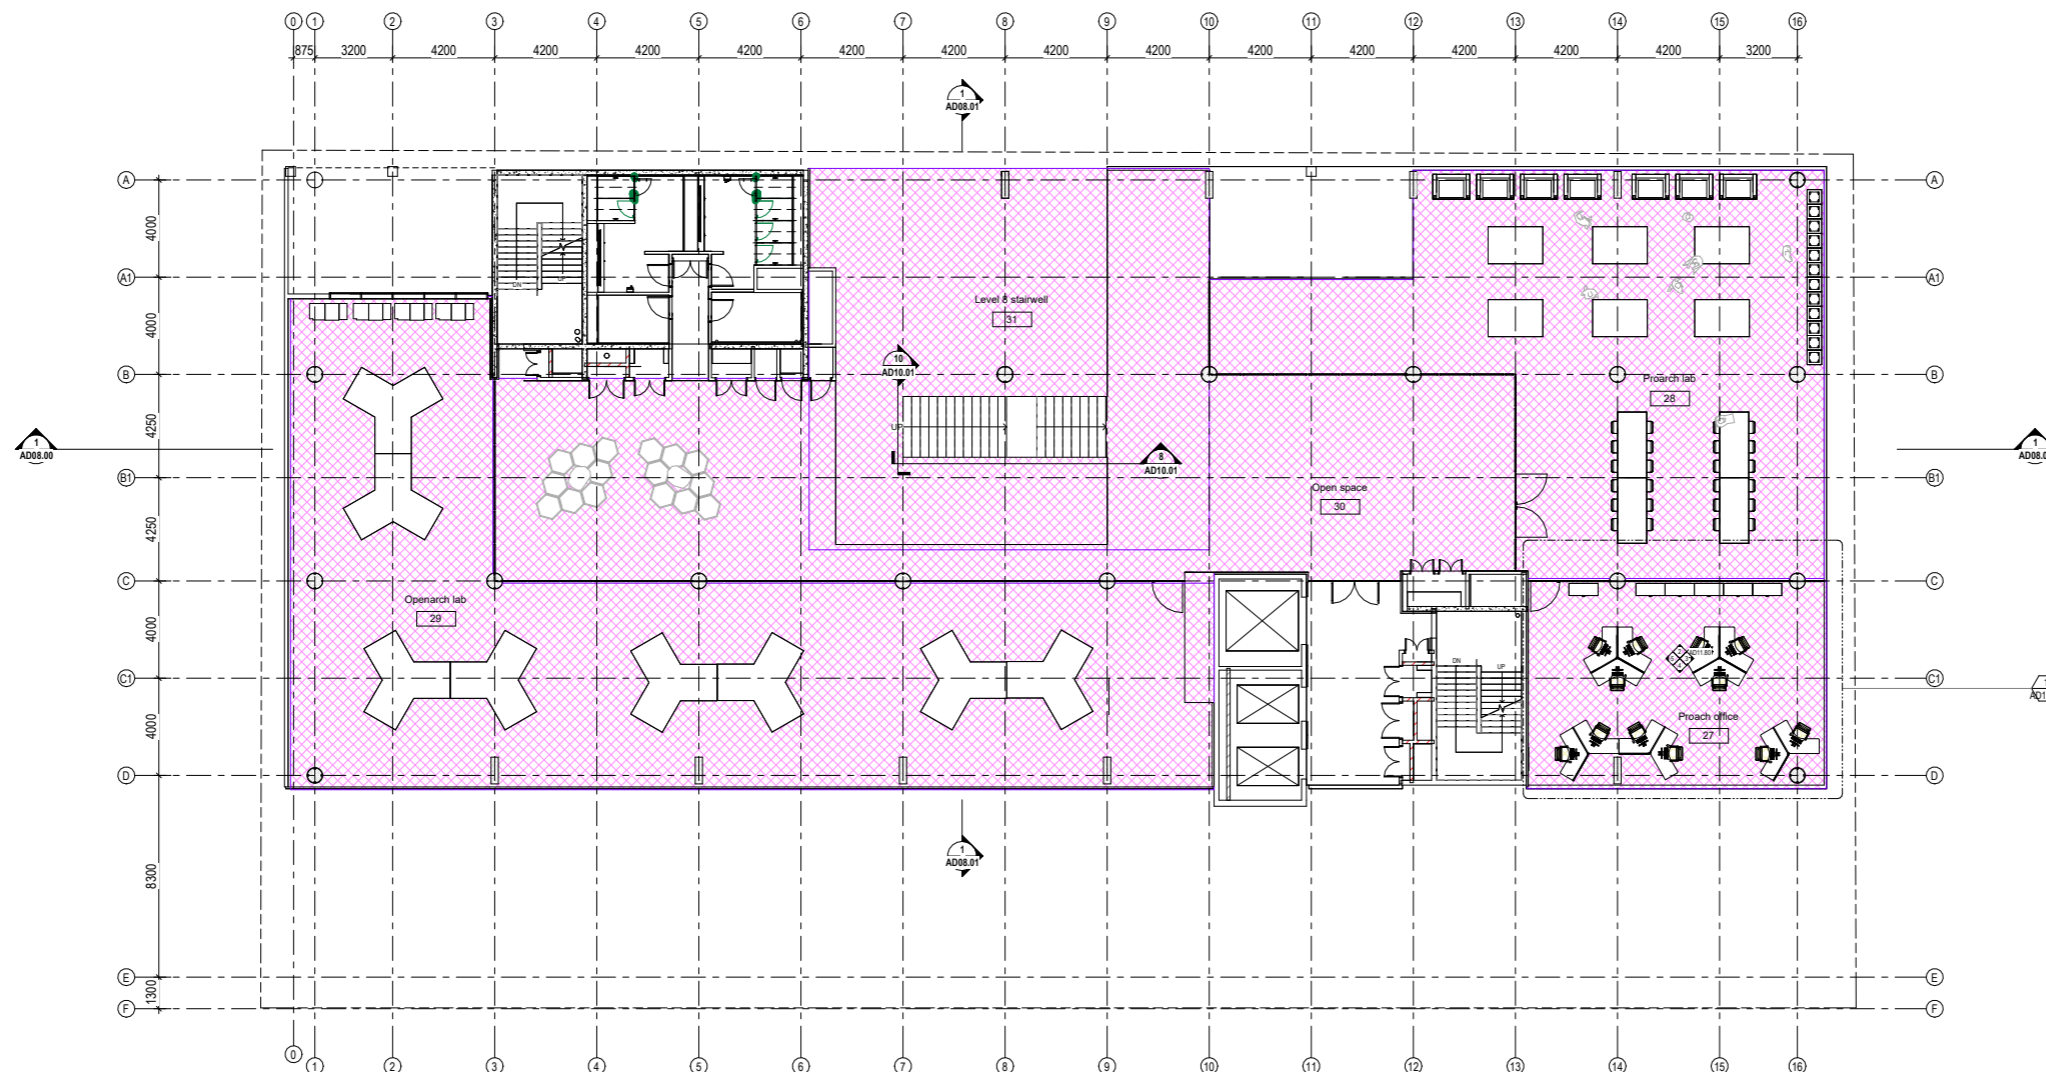

1 L8 GA Plan
AD08.00 1:100

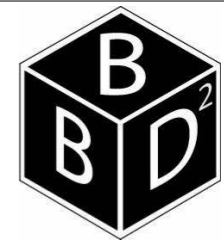

www.BBD2.com

NORTH



PROJECT
**ADVANCED
MANUFACTURING &
DESIGN CENTRE**

TITLE
RCP_LEVEL FIVE

CLIENT
**SWINBURNE UNIVERSITY OF
TECHNOLOGY**


DATE
26/05/2025
12:03:21 PM

DRAWN BY	CHECKED BY
Billi	Billi

PROJECT NUMBER
Project 3

SCALE (@A0)
1 : 100

DRAWING NUMBER
AD06.00

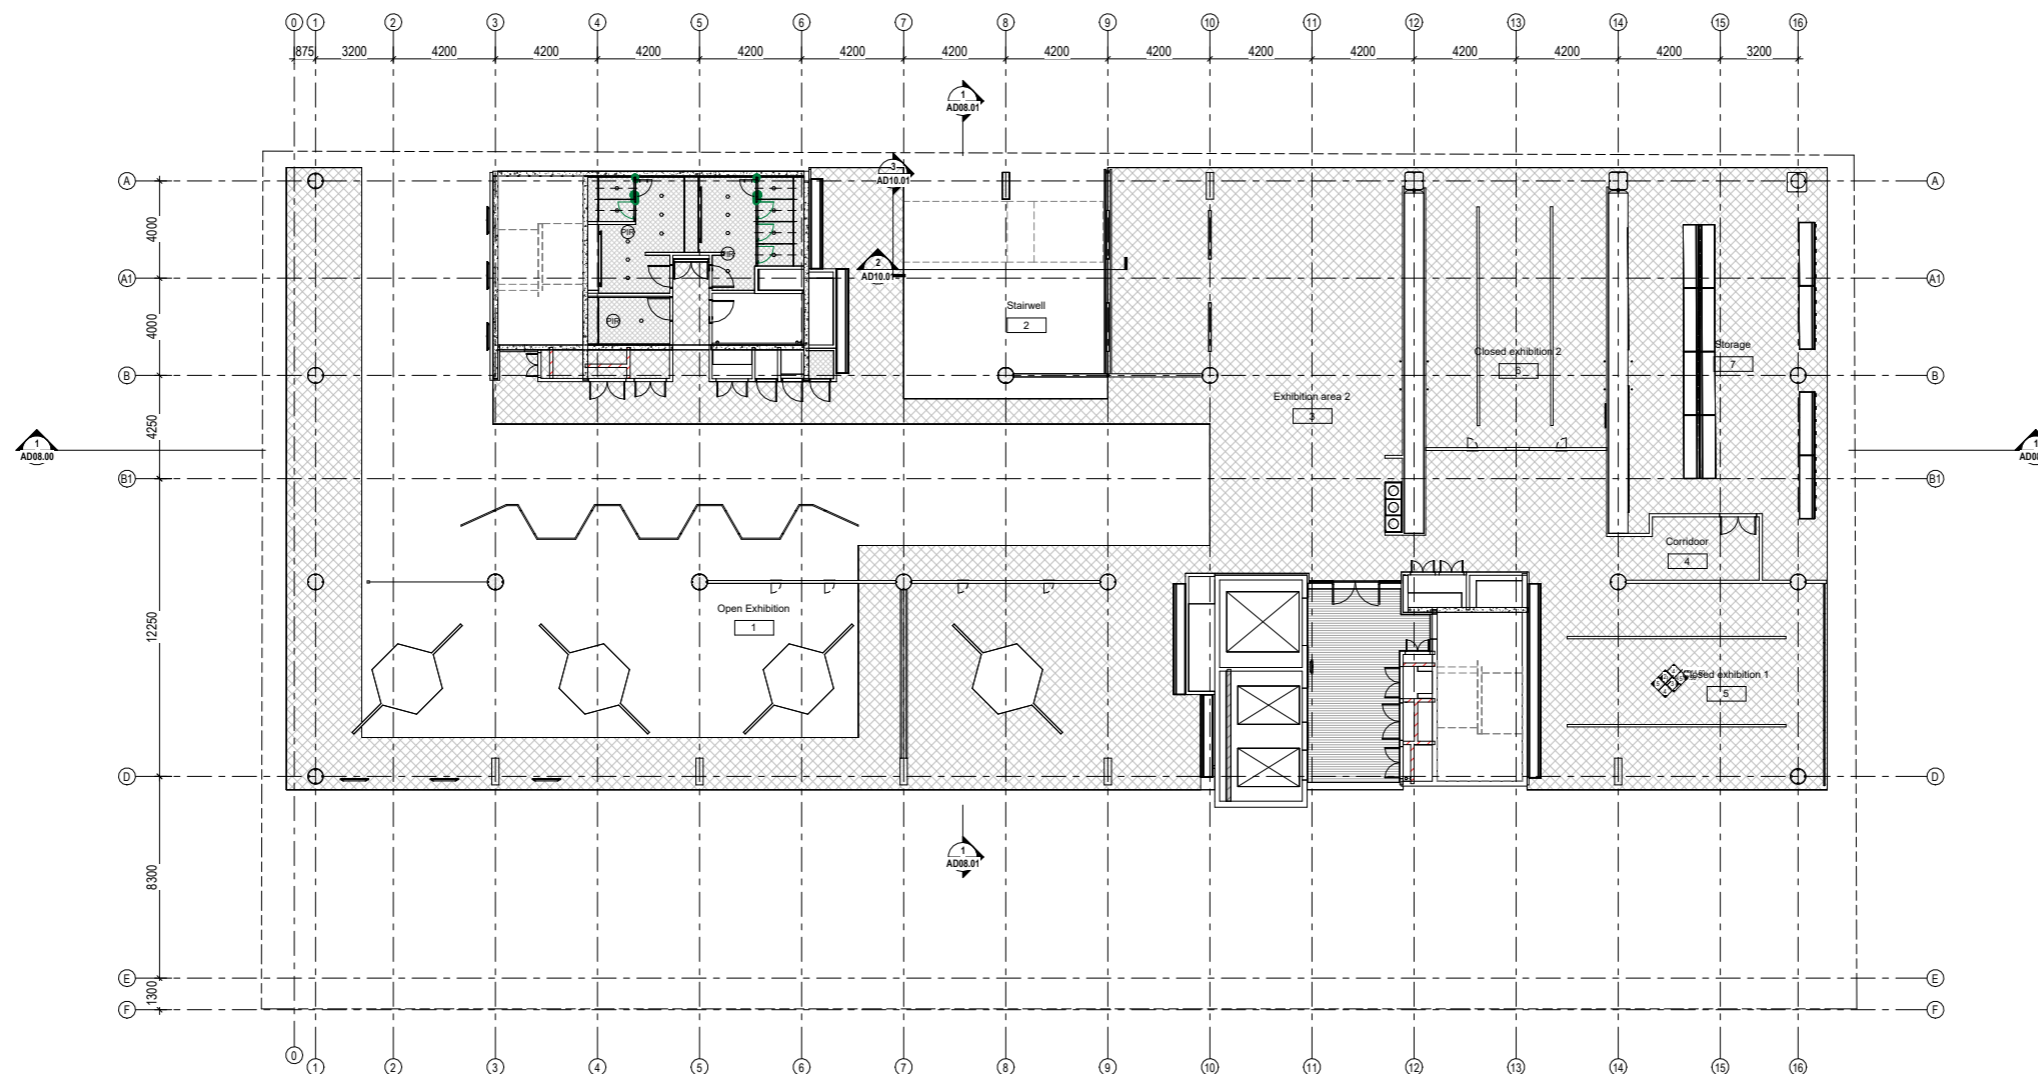

1 RCP L5
AD06.00 1:100



www.BBD2.com

NORTH



PROJECT
**ADVANCED
MANUFACTURING &
DESIGN CENTRE**

TITLE
RCP_LEVEL SIX

CLIENT
**SWINBURNE UNIVERSITY OF
TECHNOLOGY**


DATE
26/05/2025
12:03:22 PM

DRAWN BY	CHECKED BY
Billi	Billi

PROJECT NUMBER
Project 3

SCALE (@A0)
1 : 100

DRAWING NUMBER
AD06.01

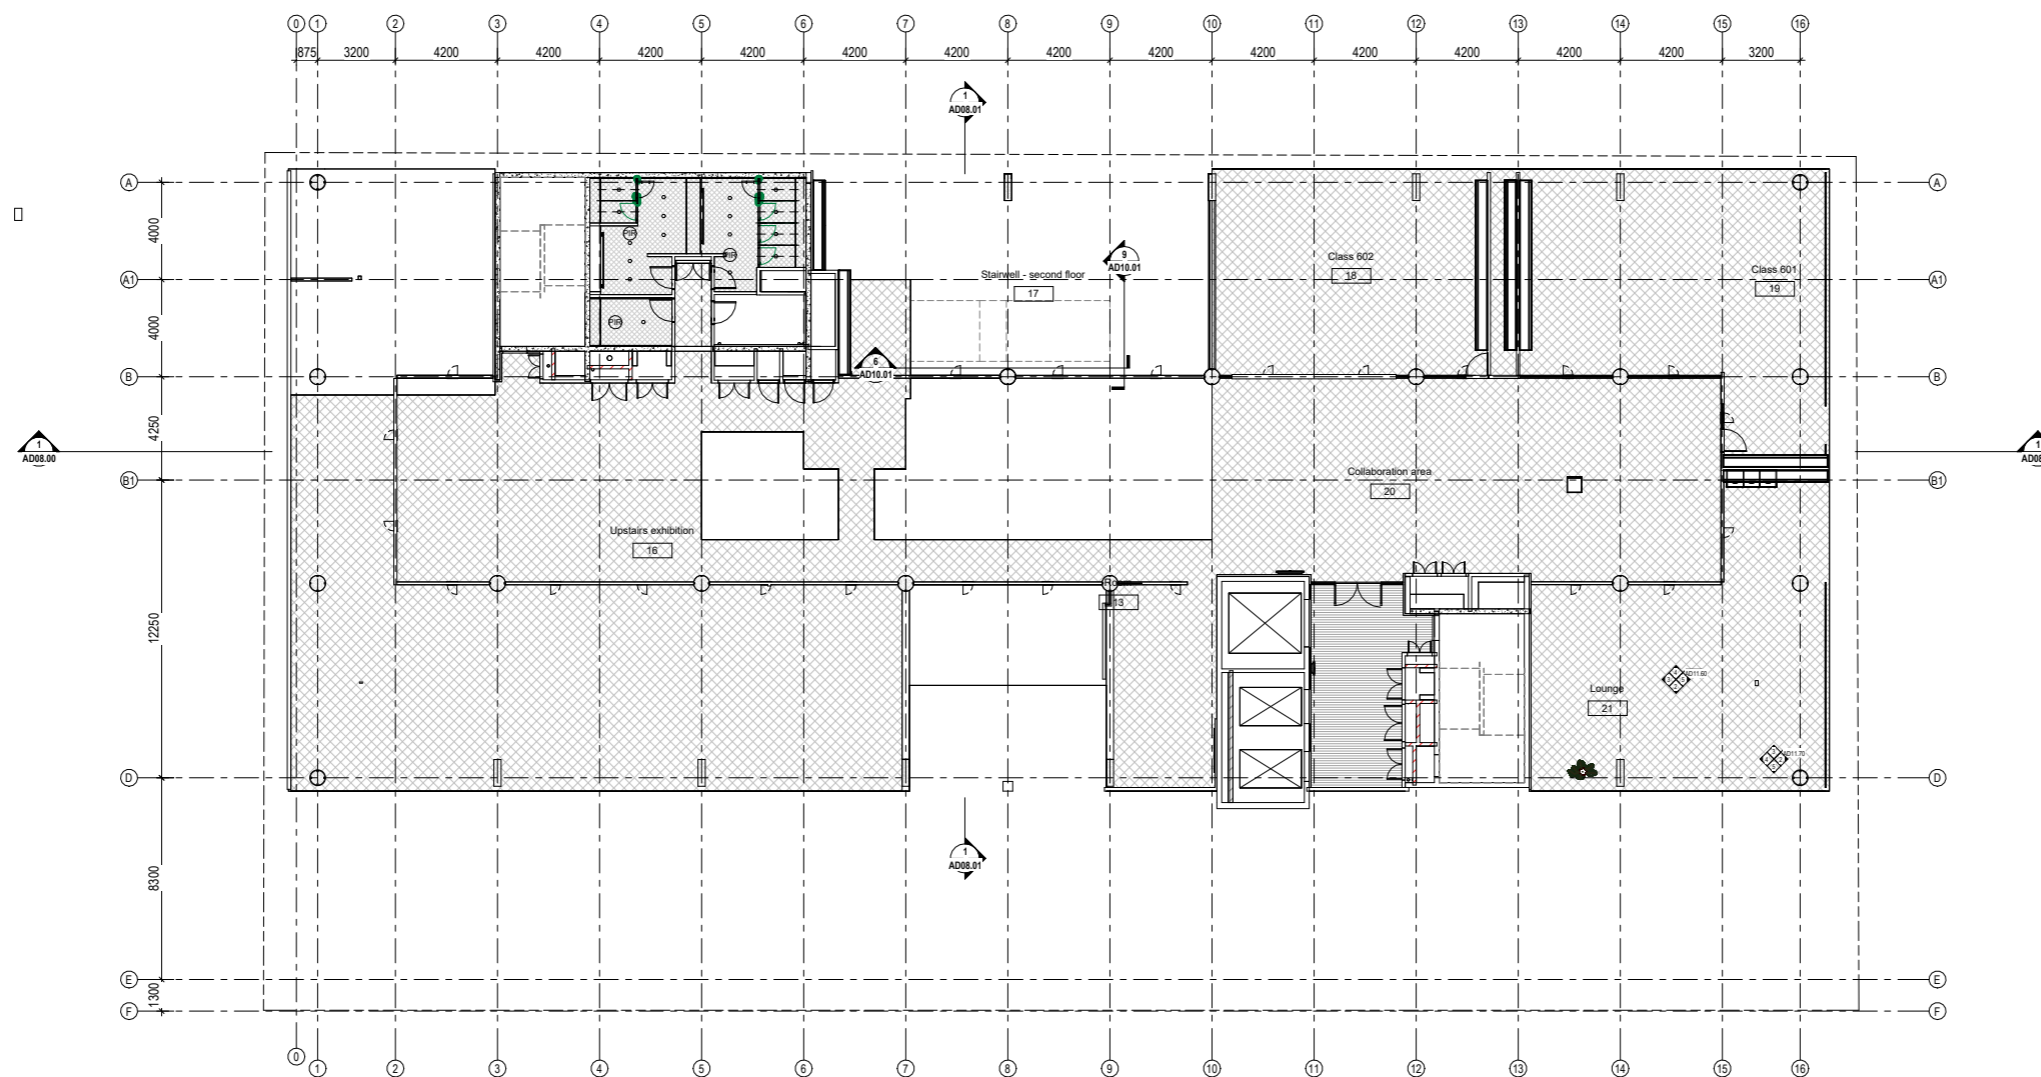

1 RCP L6
AD06.01 1 : 100



www.BBD2.com

NORTH



PROJECT
**ADVANCED
MANUFACTURING &
DESIGN CENTRE**

TITLE
RCP_LEVEL SEVEN

CLIENT
**SWINBURNE UNIVERSITY OF
TECHNOLOGY**


DATE
26/05/2025
12:03:23 PM

DRAWN BY	CHECKED BY
Billi	Billi


PROJECT NUMBER
Project 3

SCALE (@A0)
1 : 100

DRAWING NUMBER
AD06.02

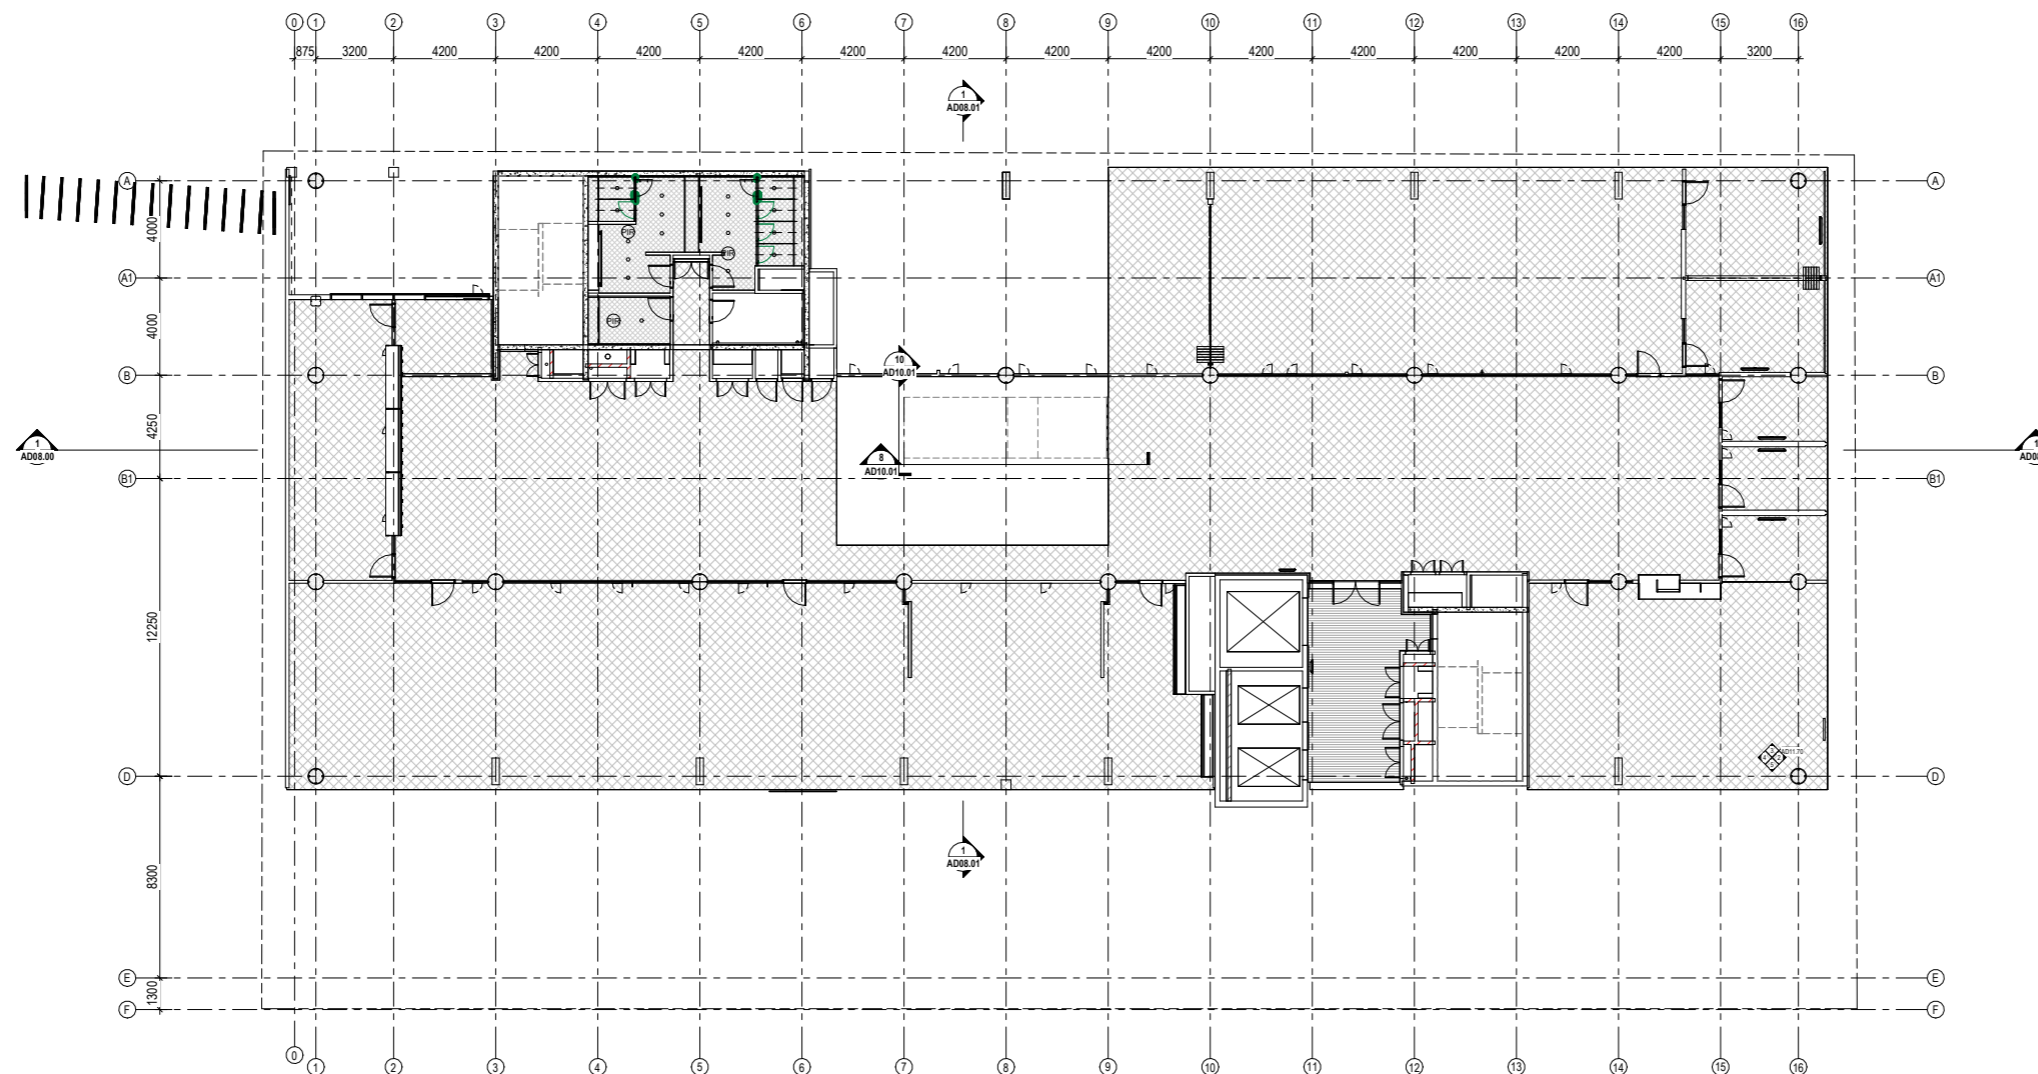

1 RCP L7
AD06.02 1:100

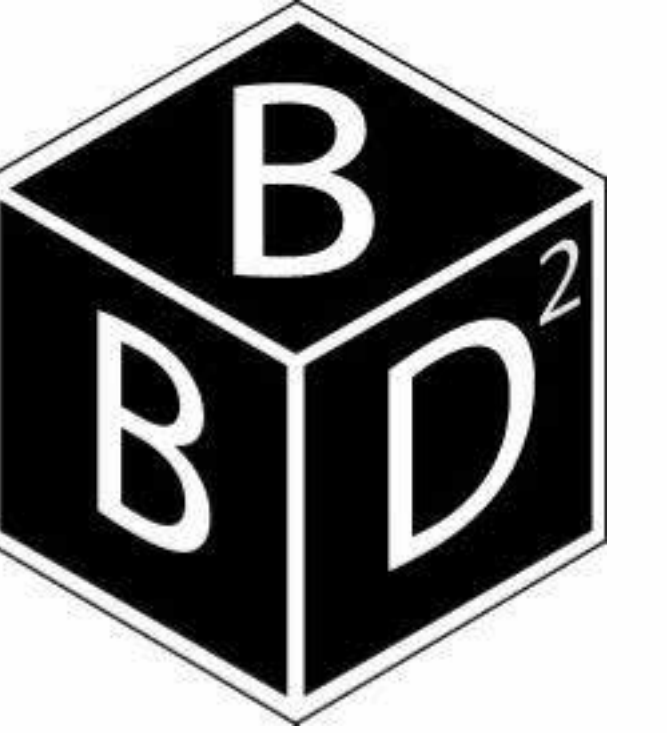

www.BBD2.com

NORTH

PROJECT
**ADVANCED
MANUFACTURING &
DESIGN CENTRE**

TITLE
NORTH ELEVATION


CLIENT
**SWINBURNE UNIVERSITY OF
TECHNOLOGY**

DRAWN BY	CHECKED BY	DATE
Billi	Billi	26/05/2025 1:44:18 PM

SCALE (@A0)	PROJECT NUMBER
1 : 100	SB19160

DRAWING NUMBER
AD07.01

LEGEND:

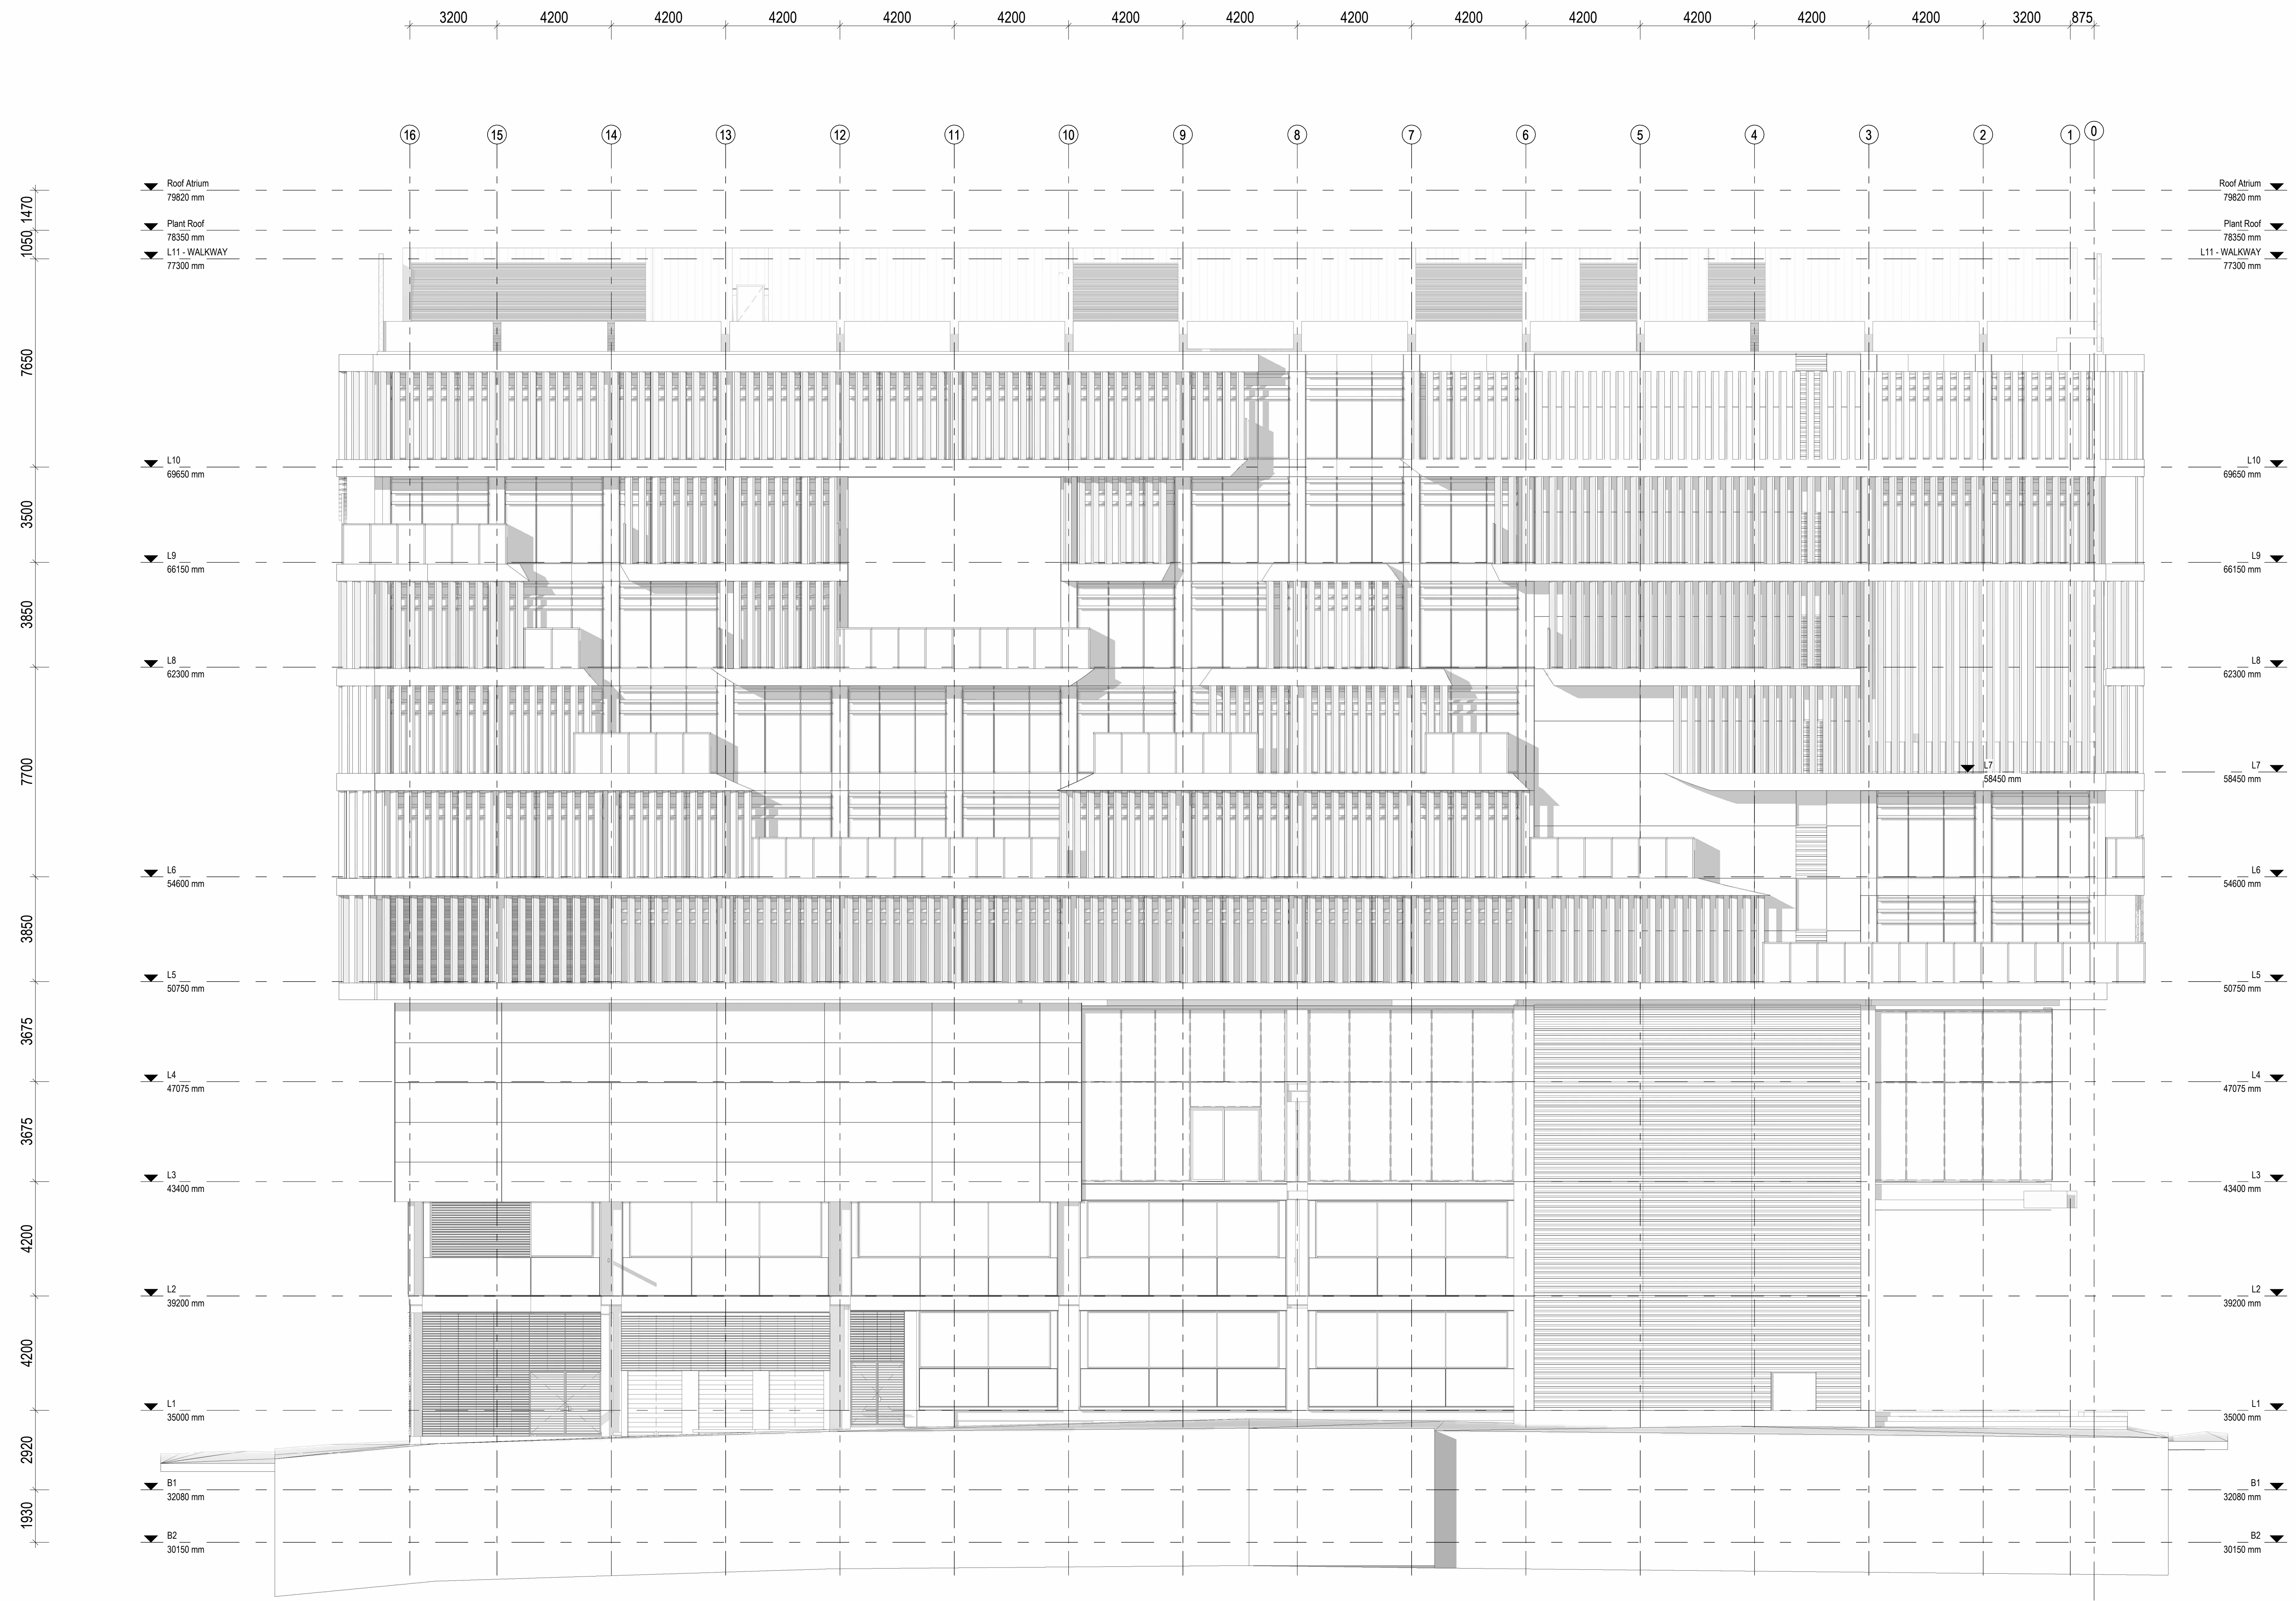

1 1- NORTH (MERGED CONCEPTS)
1 : 100



www.BBD2.com

NORTH

PROJECT
**ADVANCED
MANUFACTURING &
DESIGN CENTRE**

TITLE
EAST ELEVATION


CLIENT
**SWINBURNE UNIVERSITY OF
TECHNOLOGY**

DRAWN BY	CHECKED BY	DATE
Billi	Billi	26/05/2025 1:45:24 PM

SCALE (@A0)	PROJECT NUMBER
1 : 100	SB19160

DRAWING NUMBER
AD07.02

LEGEND:

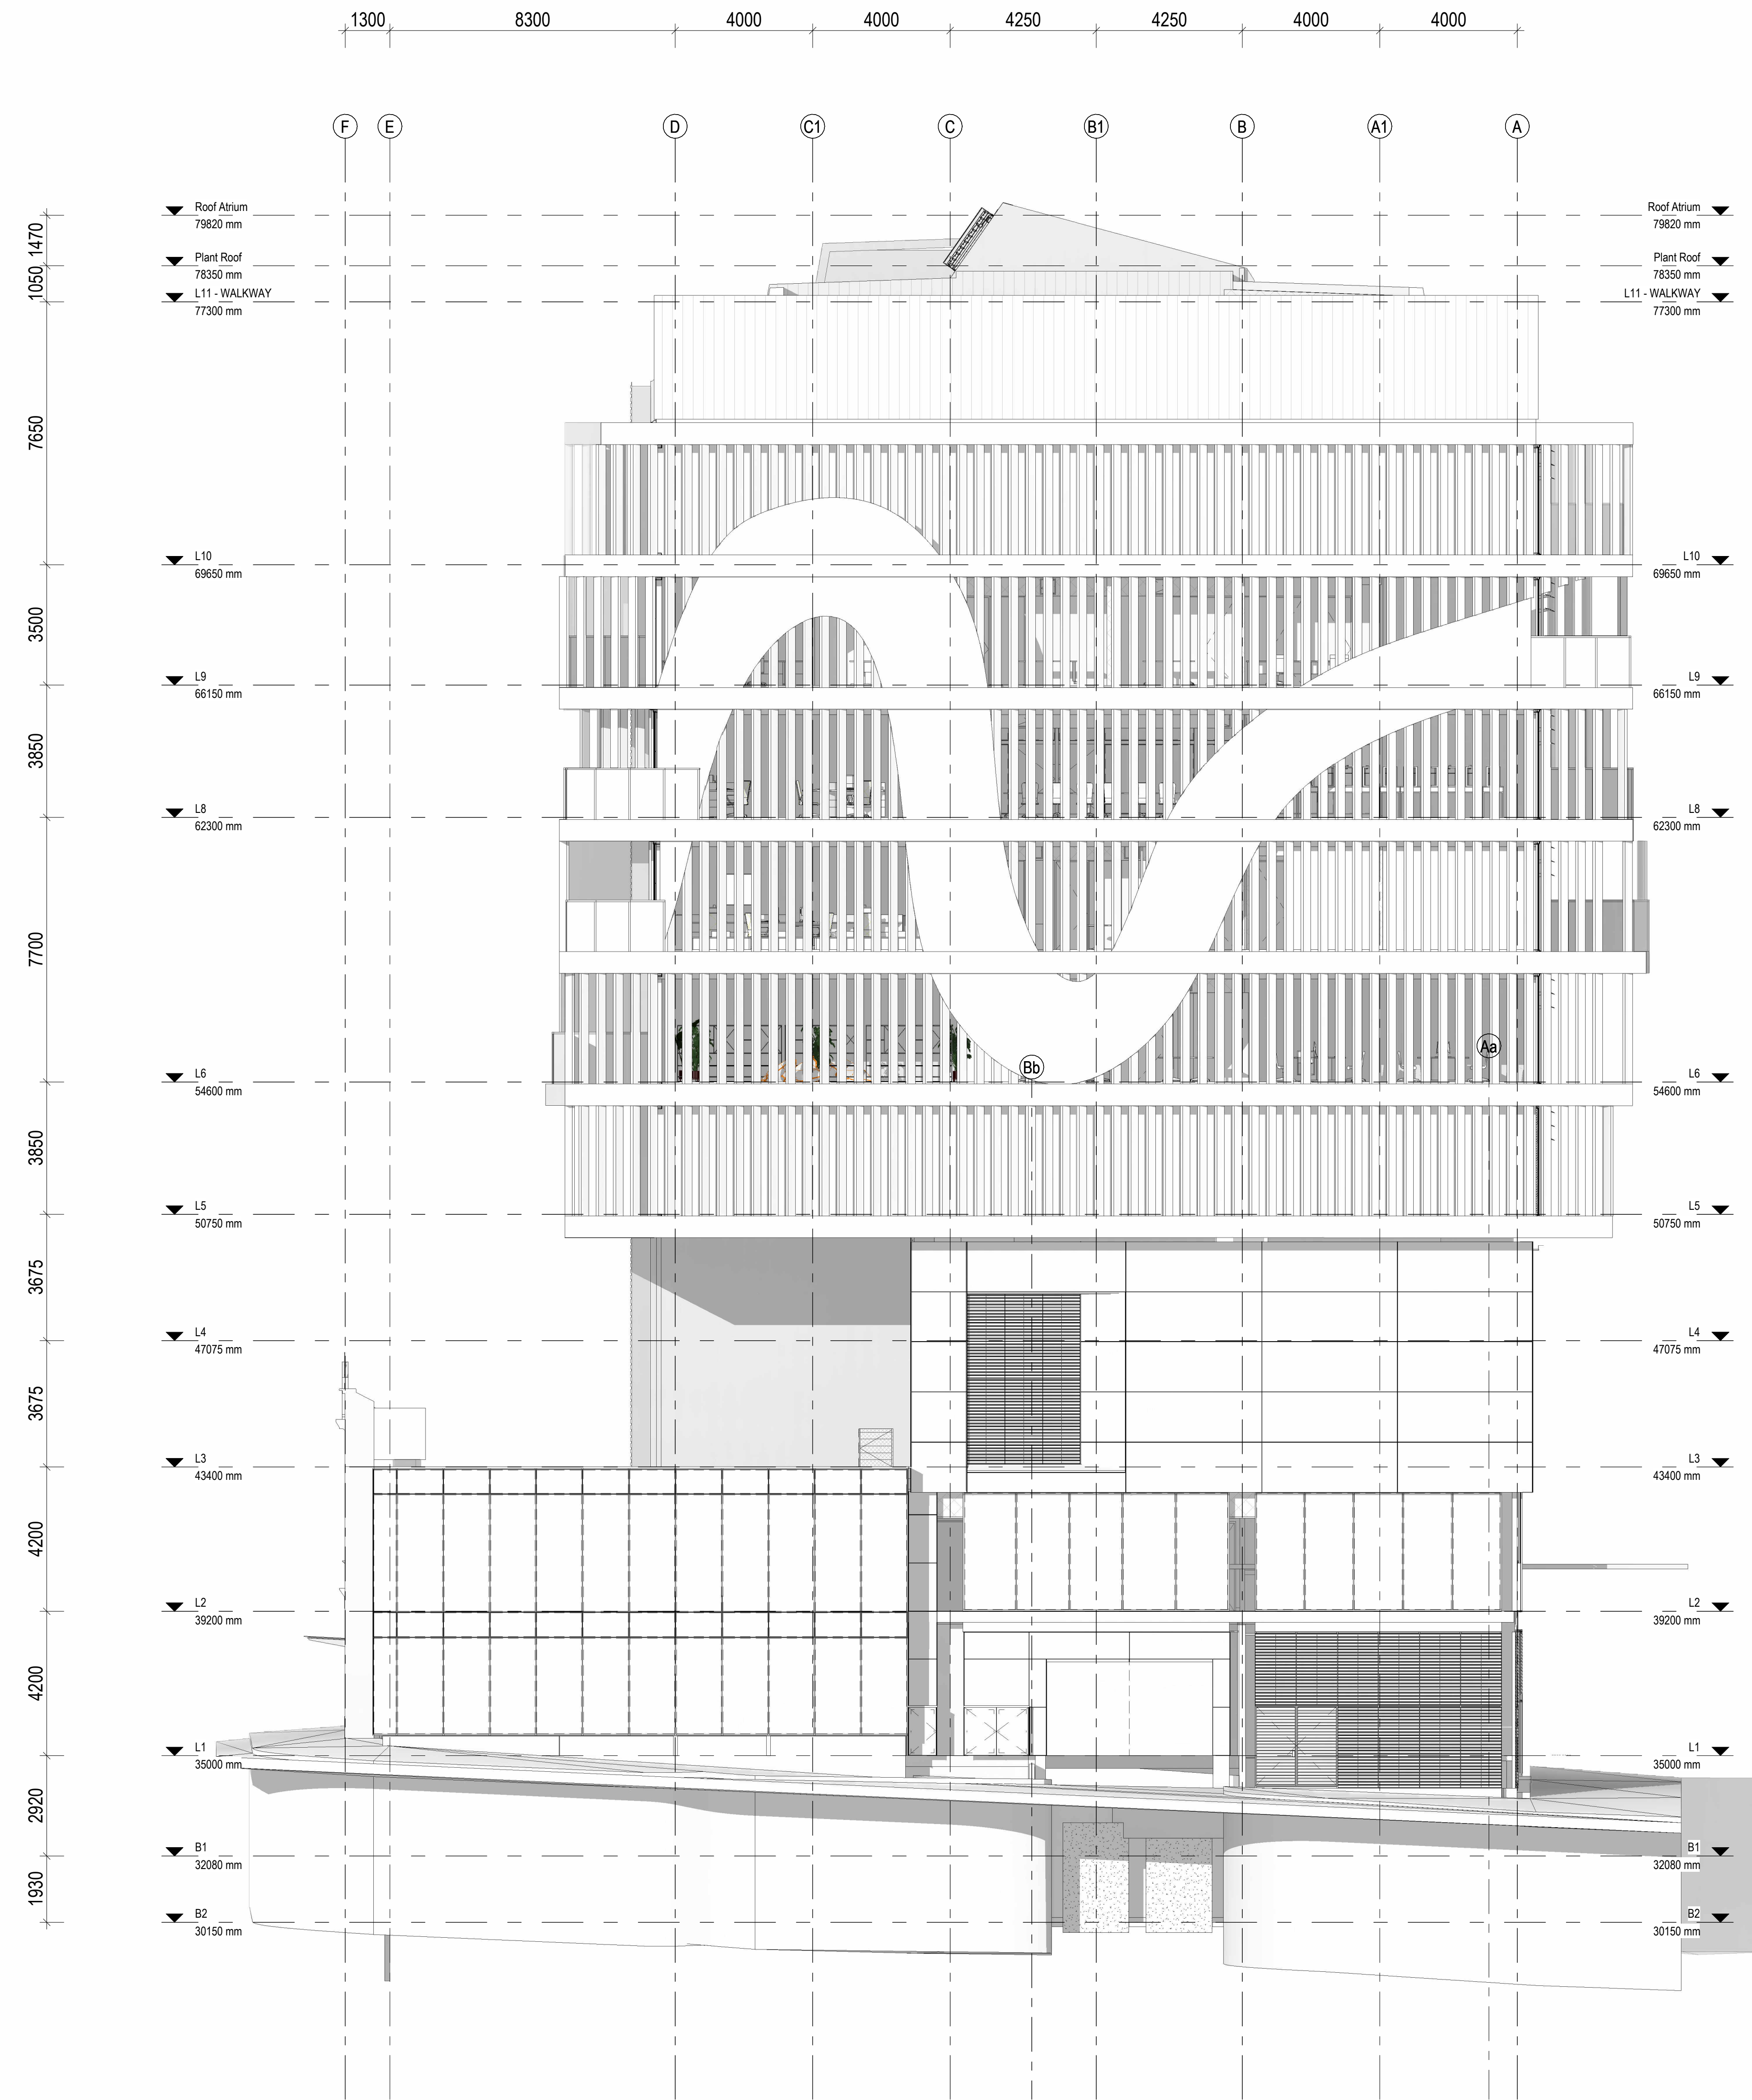

1 2-EAST (MERGED CONCEPTS)
1:100



www.BBD2.com

NORTH

PROJECT
**ADVANCED
 MANUFACTURING &
 DESIGN CENTRE**

TITLE
 WEST ELEVATION


CLIENT
 SWINBURNE UNIVERSITY OF
 TECHNOLOGY

DRAWN BY	CHECKED BY	DATE
Billi	Billi	26/05/2025 1:47:43 PM

SCALE (@A0)	PROJECT NUMBER
1 : 100	SB19160

DRAWING NUMBER
AD07.04

LEGEND:

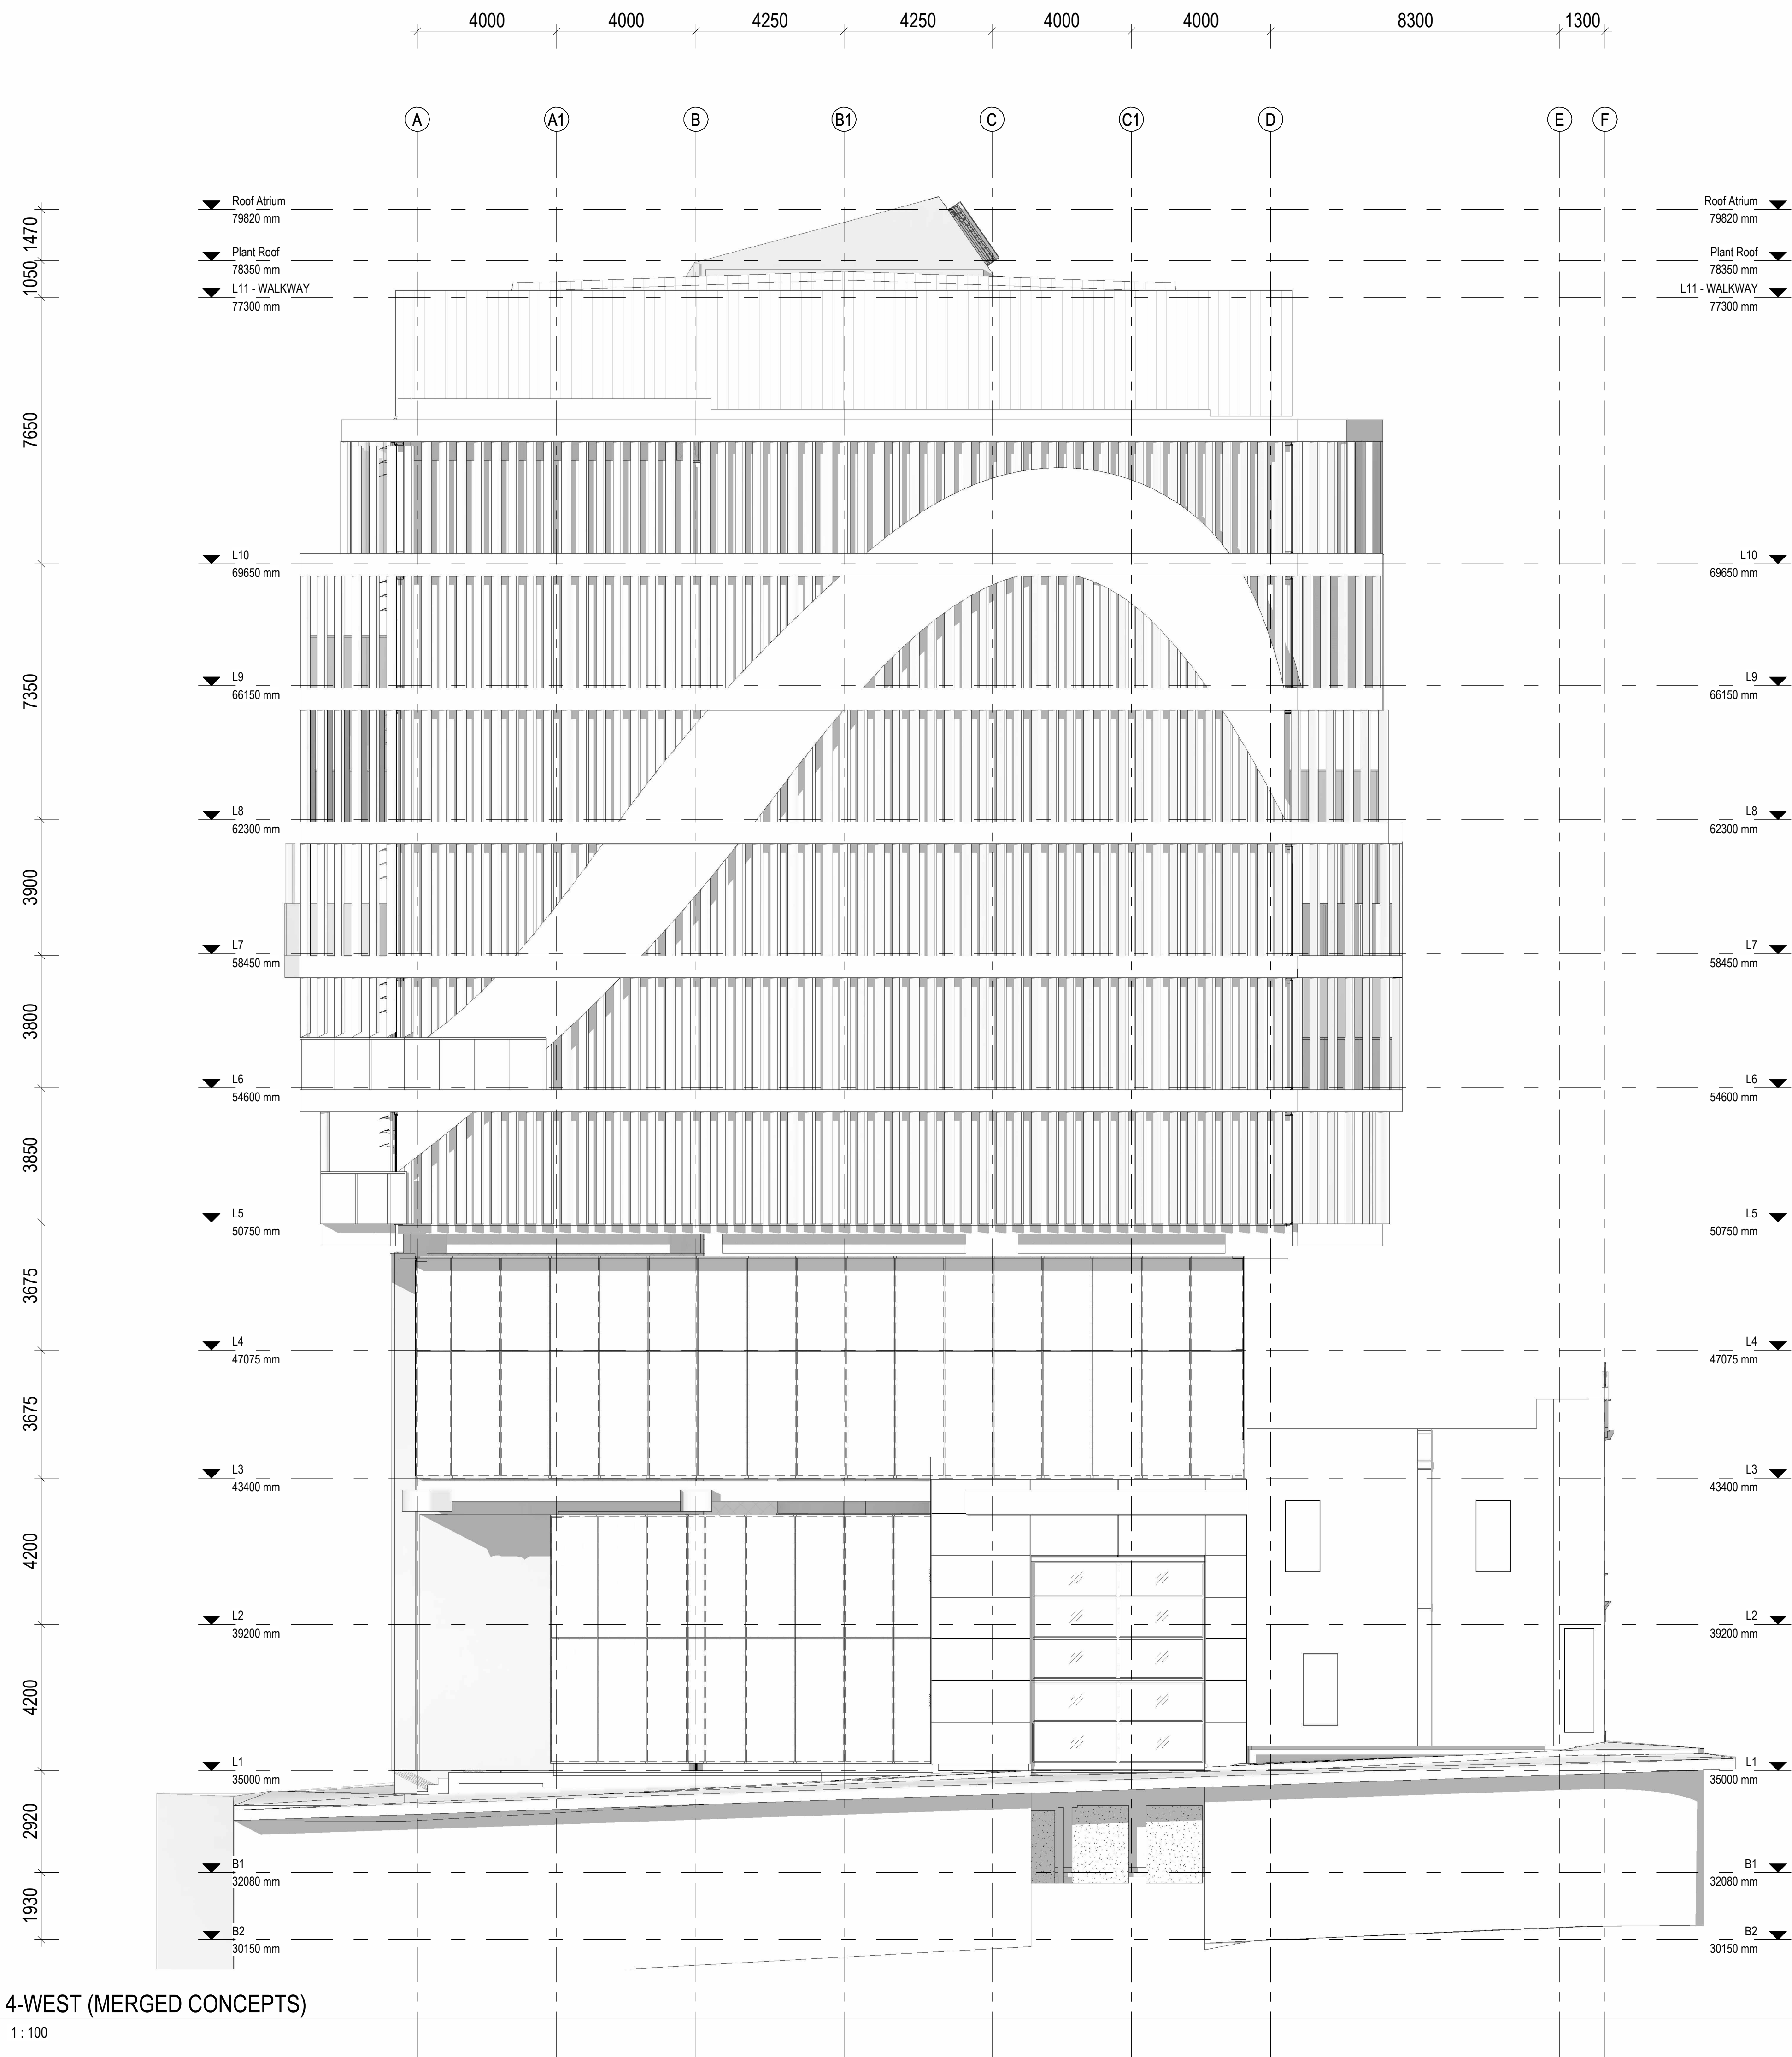

1 4-WEST (MERGED CONCEPTS)
 1: 100



www.BBD2.com

NORTH

PROJECT
**ADVANCED
MANUFACTURING &
DESIGN CENTRE**

TITLE
1_SECTION_A-A

CLIENT
**SWINBURNE UNIVERSITY OF
TECHNOLOGY**


DATE
26/05/2025
12:03:26 PM

DRAWN BY	CHECKED BY
Billi	Billi

PROJECT NUMBER
Project 3

SCALE (@A0)
1 : 100

DRAWING NUMBER
AD08.00

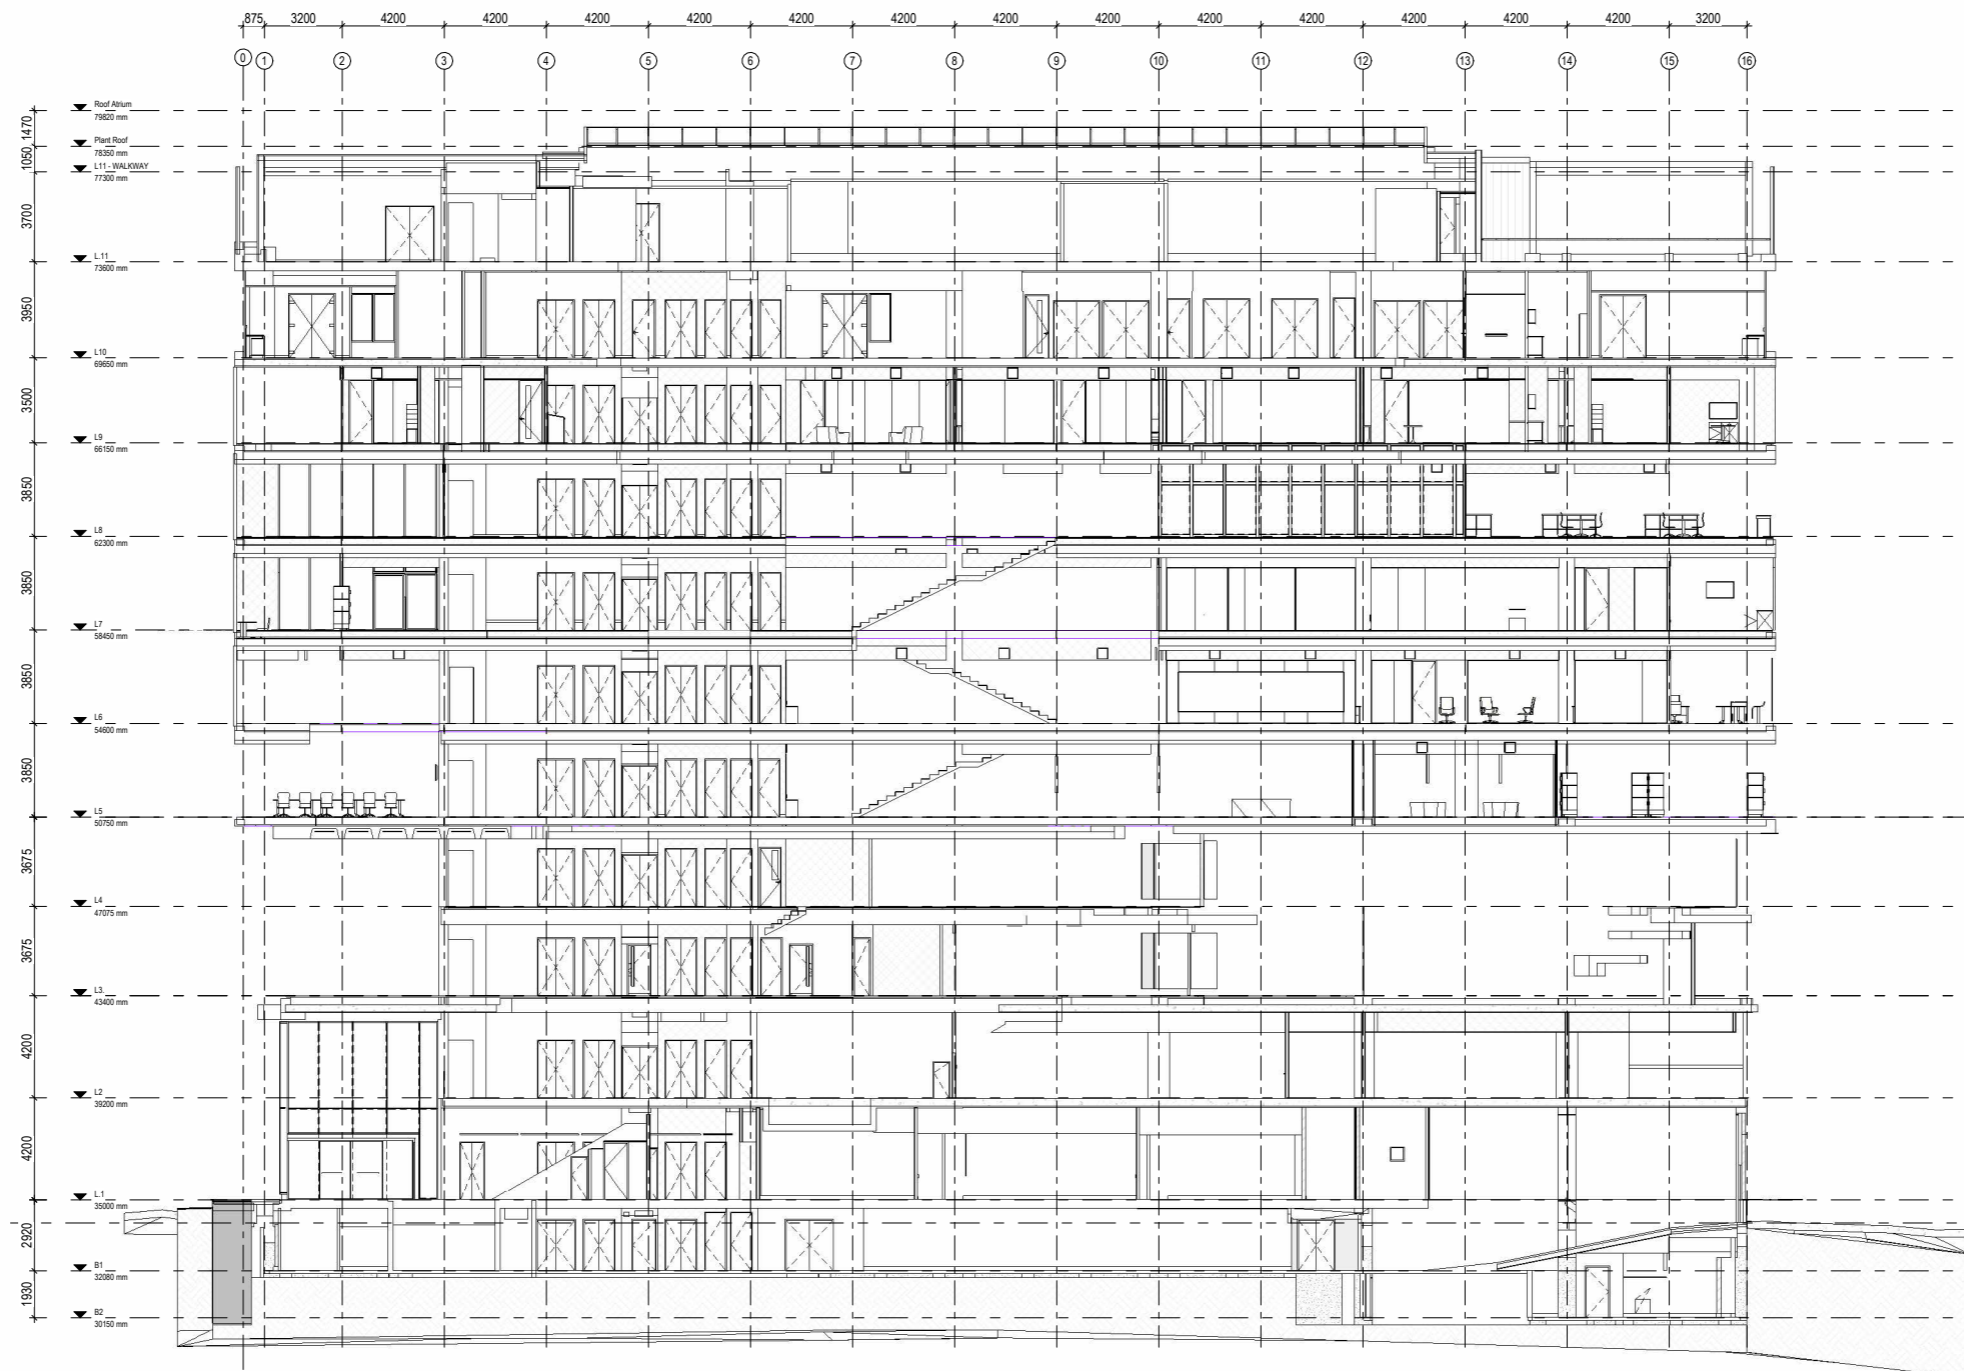

1 Section 1
AD08.00
1:100



www.BBD2.com

NORTH

PROJECT
**ADVANCED
MANUFACTURING &
DESIGN CENTRE**

TITLE
2_SECTION_B-B

CLIENT
**SWINBURNE UNIVERSITY OF
TECHNOLOGY**

DATE
26/05/2025
12:03:28 PM

DRAWN BY	CHECKED BY
Billi	Billi


PROJECT NUMBER
Project 3

SCALE (@A0)
1 : 100

DRAWING NUMBER
AD08.01



Section 2
1:100

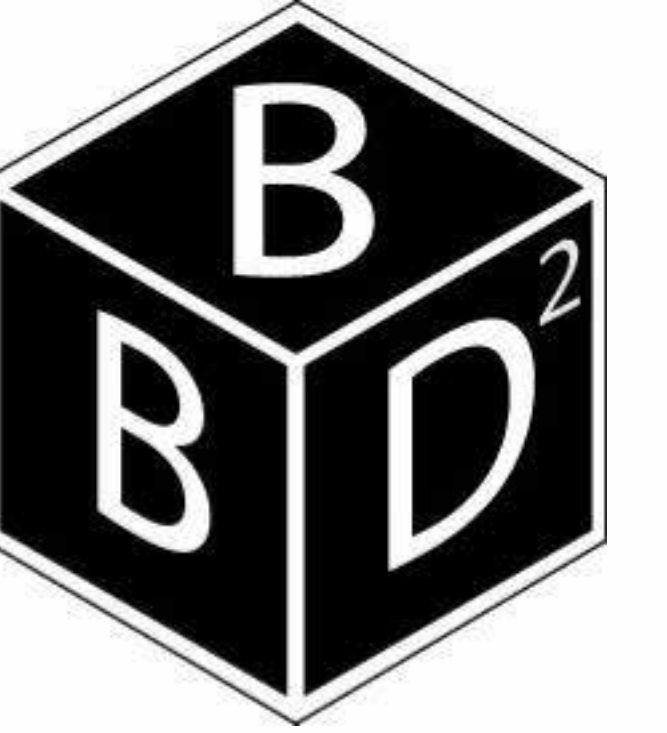

www.BBD2.com

NORTH

PROJECT
**ADVANCED
MANUFACTURING &
DESIGN CENTRE**

TITLE
FACADE EXTEIOR OPTION ONE

CLIENT
SWINBURNE UNIVERSITY OF
TECHNOLOGY

DRAWN BY	CHECKED BY	DATE
Danny +Dom	Checker	26/05/2025 1:42:36 PM


SCALE (@A0)	PROJECT NUMBER
1 : 20	SB19160

DRAWING NUMBER
AD 09.00


LEGEND:



2 SOUTH FACADE DESIGN 1 SET OUT - Callout 1 Copy 1 Copy 1
1 : 20

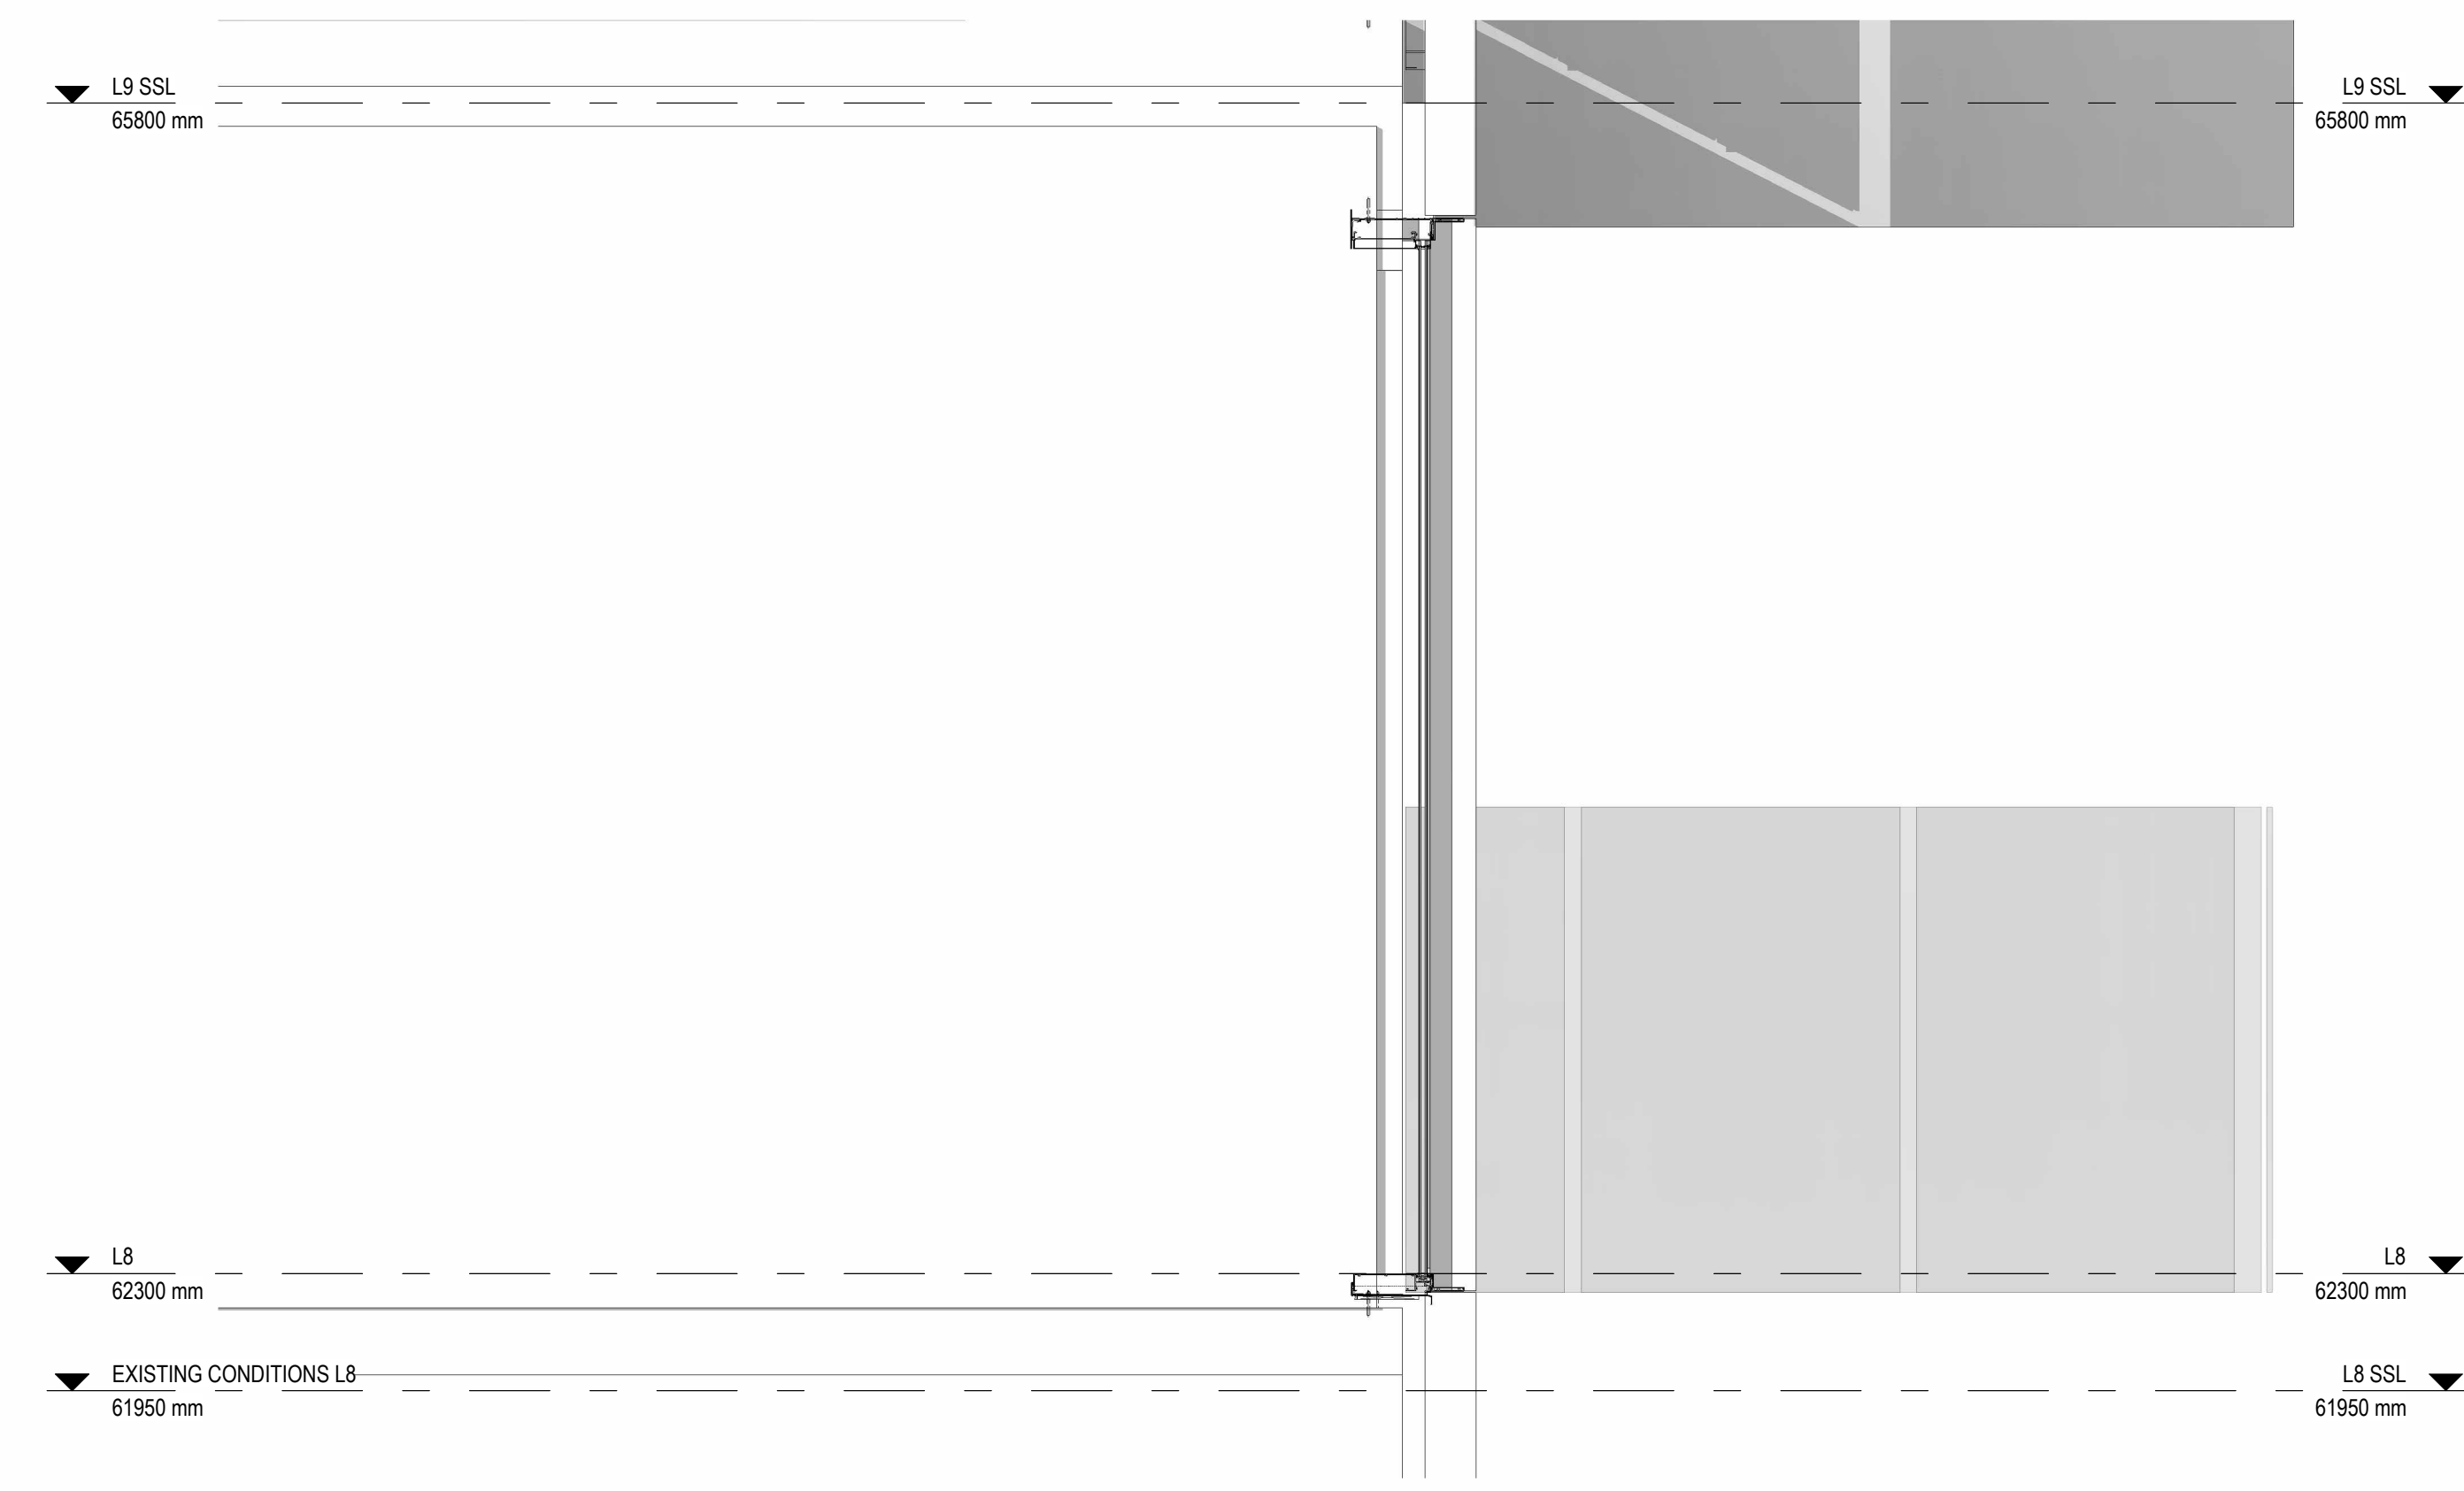


4 WEST FACADE DESIGN 1 SET OUT - Callout 1 Copy 1 Copy 1
1 : 20

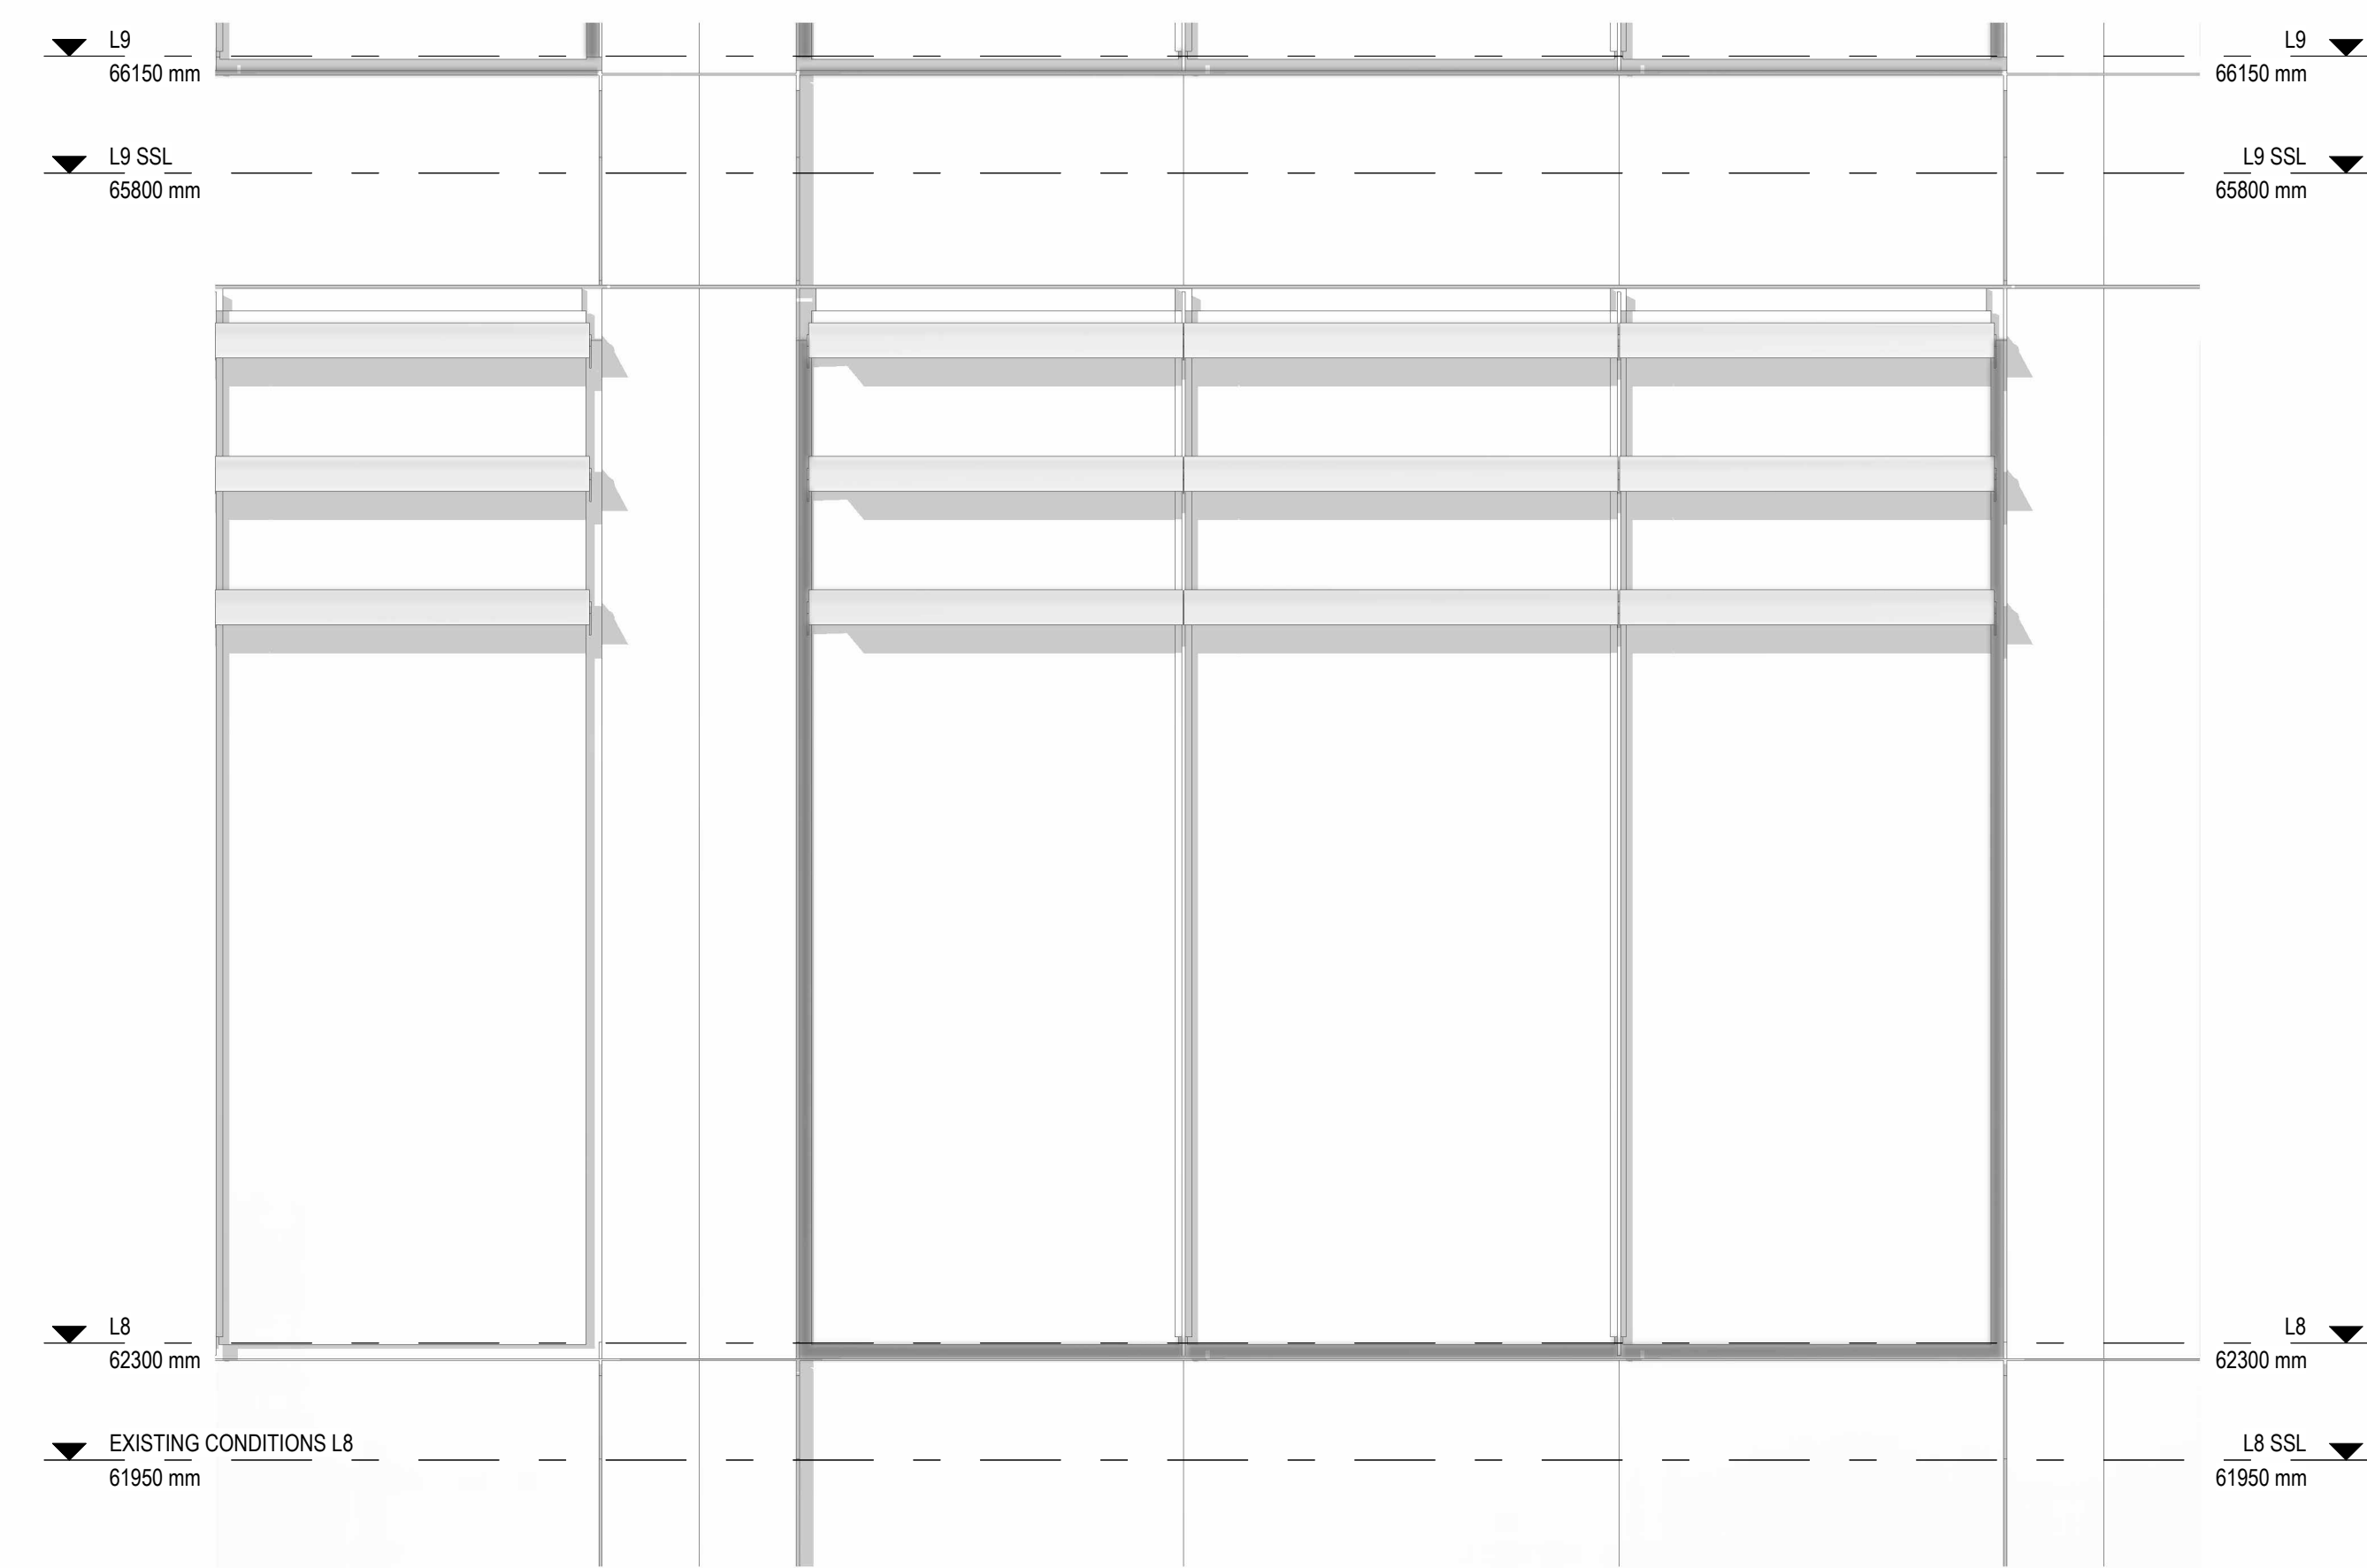


1 NORTH FACADE DESIGN 1 SET OUT - Callout 1 Copy 1 Copy 1
1 : 20



3 EAST FACADE DESIGN 1 SET OUT - Callout 1 Copy 1 Copy 1
1 : 20

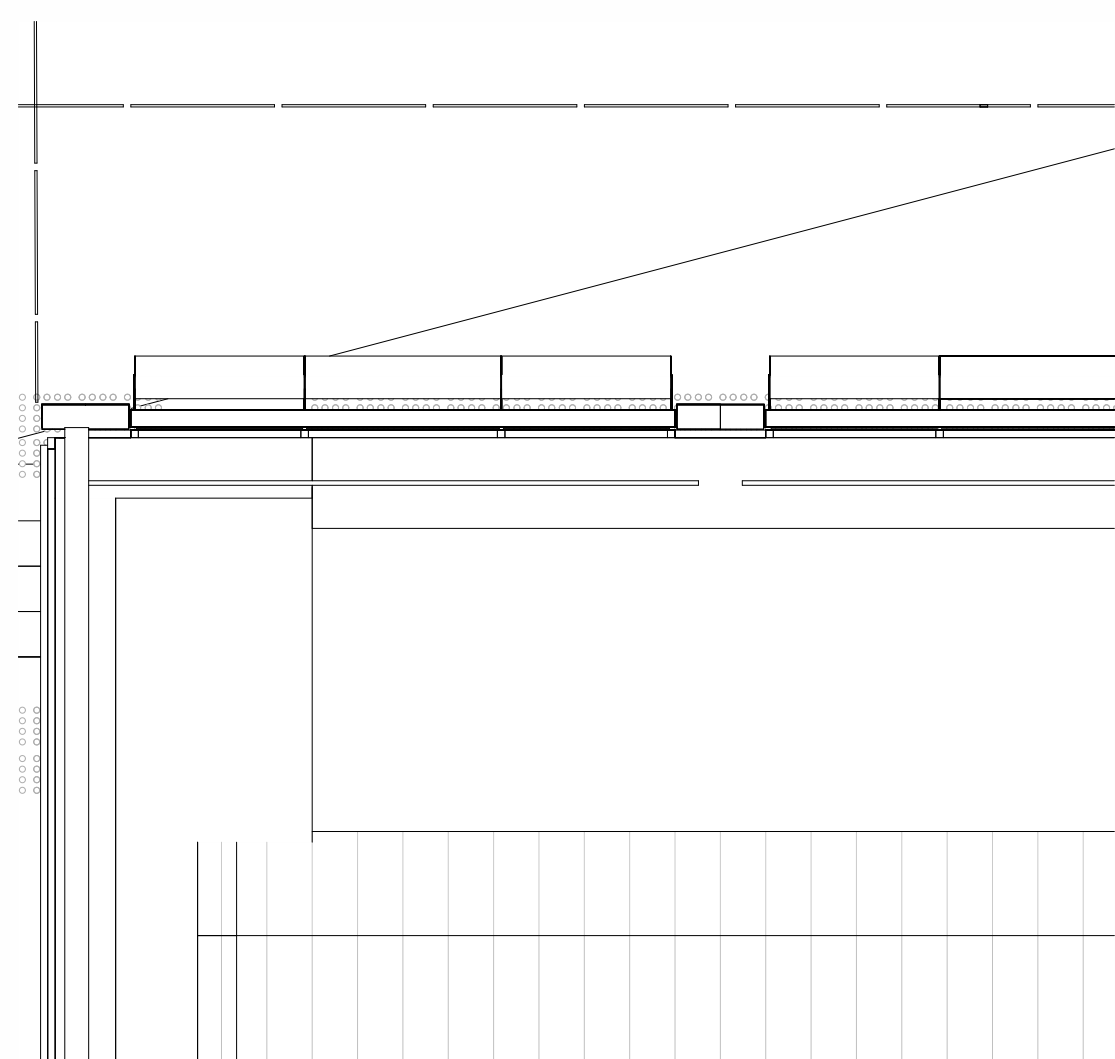

5 TOP VIEW Copy 1 Copy 1
1 : 20

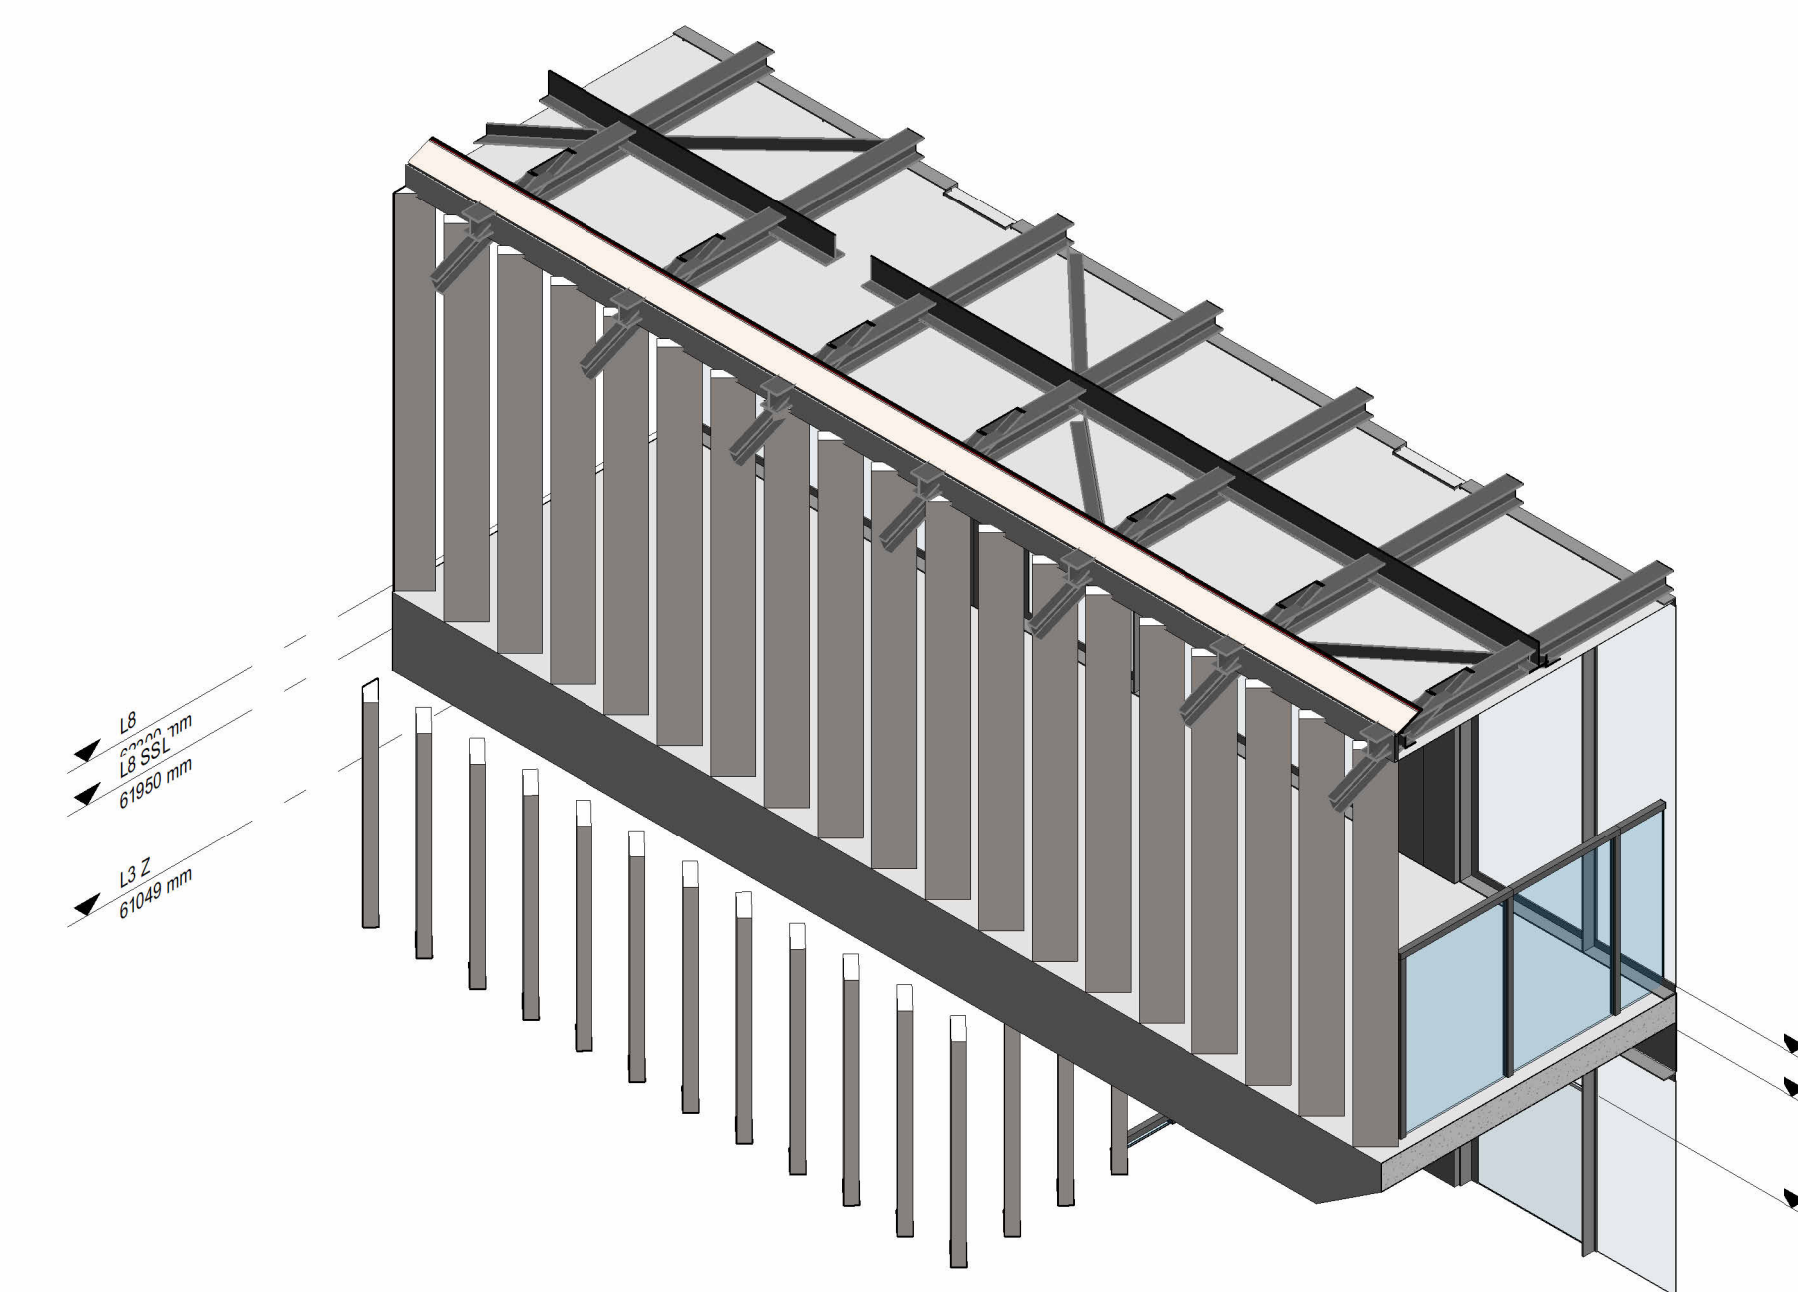

6 FACADE CLOSE UP ITERATION 1 Copy 1 Copy 1
1 : 20



www.BBD2.com

NORTH

PROJECT
**ADVANCED
 MANUFACTURING &
 DESIGN CENTRE**

TITLE
 FACADE EXTERIOR OPTION
 TWO


CLIENT
 SWINBURNE UNIVERSITY OF
 TECHNOLOGY

DRAWN BY	CHECKED BY	DATE
Danny+Dom	Checker	26/05/2025 1:42:47 PM


SCALE (@A0)	PROJECT NUMBER
1 : 20	SB19160

DRAWING NUMBER
 AD 09.01


LEGEND:

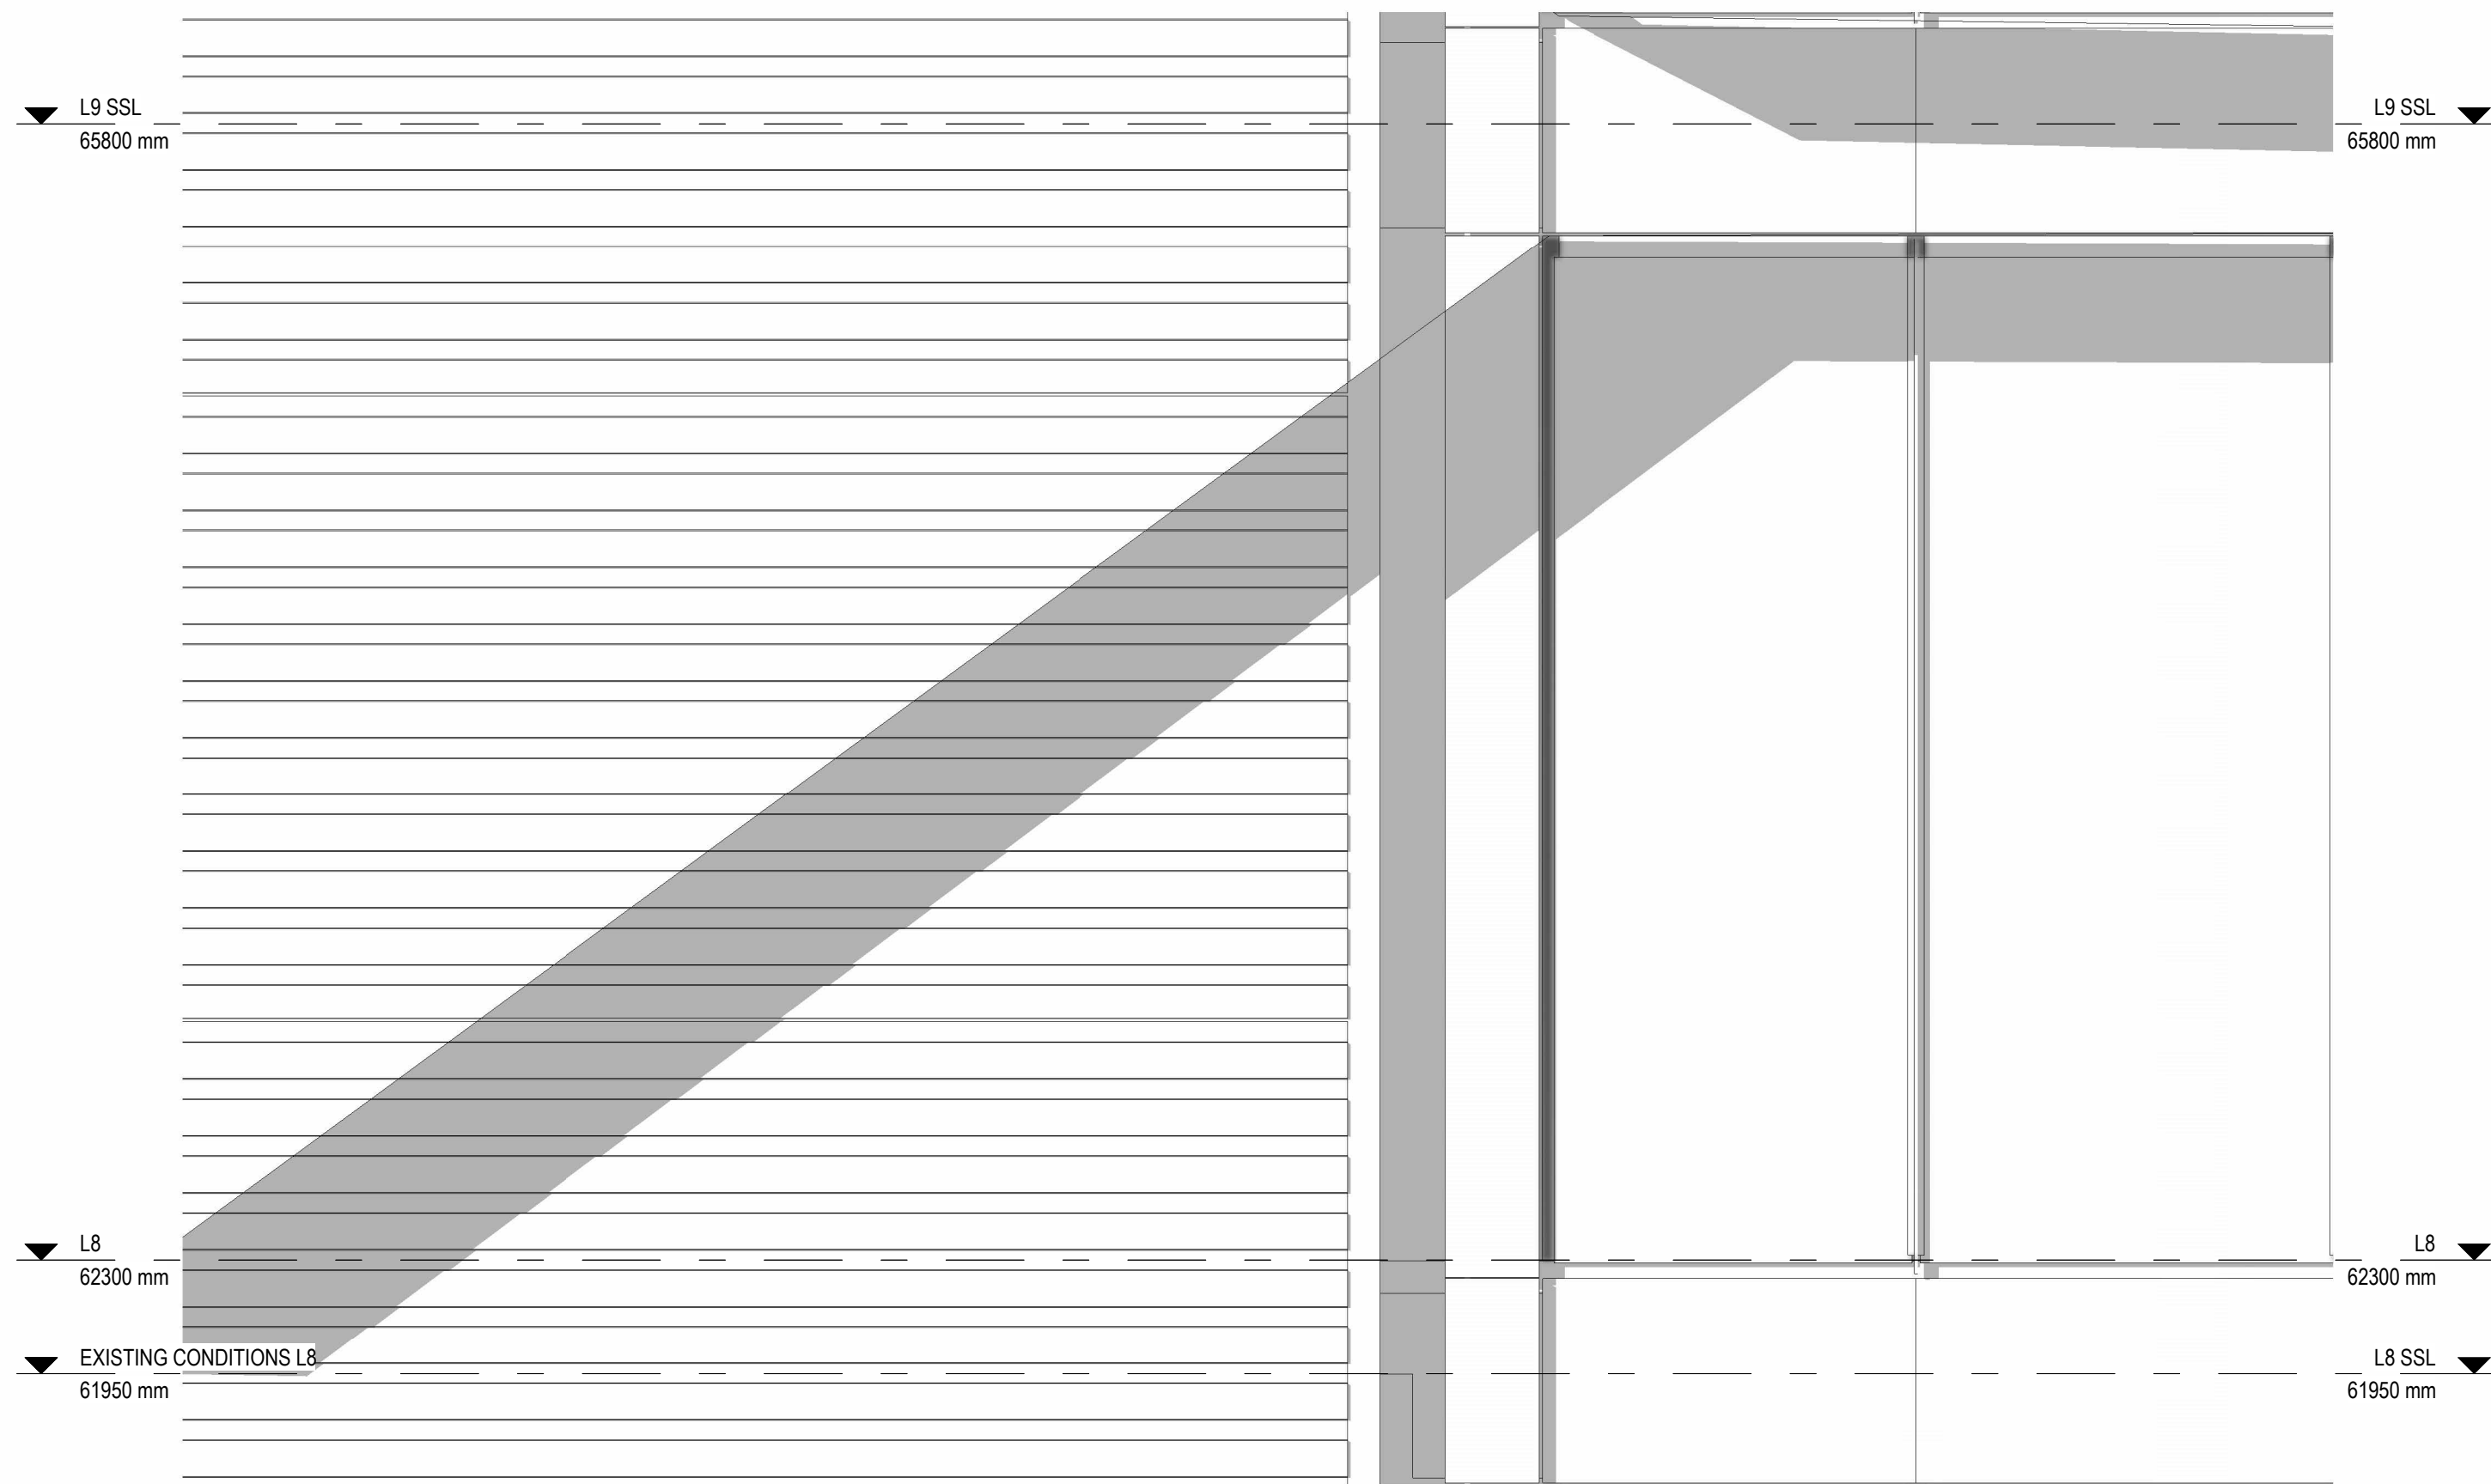


2 SOUTH FACADE DESIGN 1 SET OUT - Callout 1 Copy 1
 1 : 20

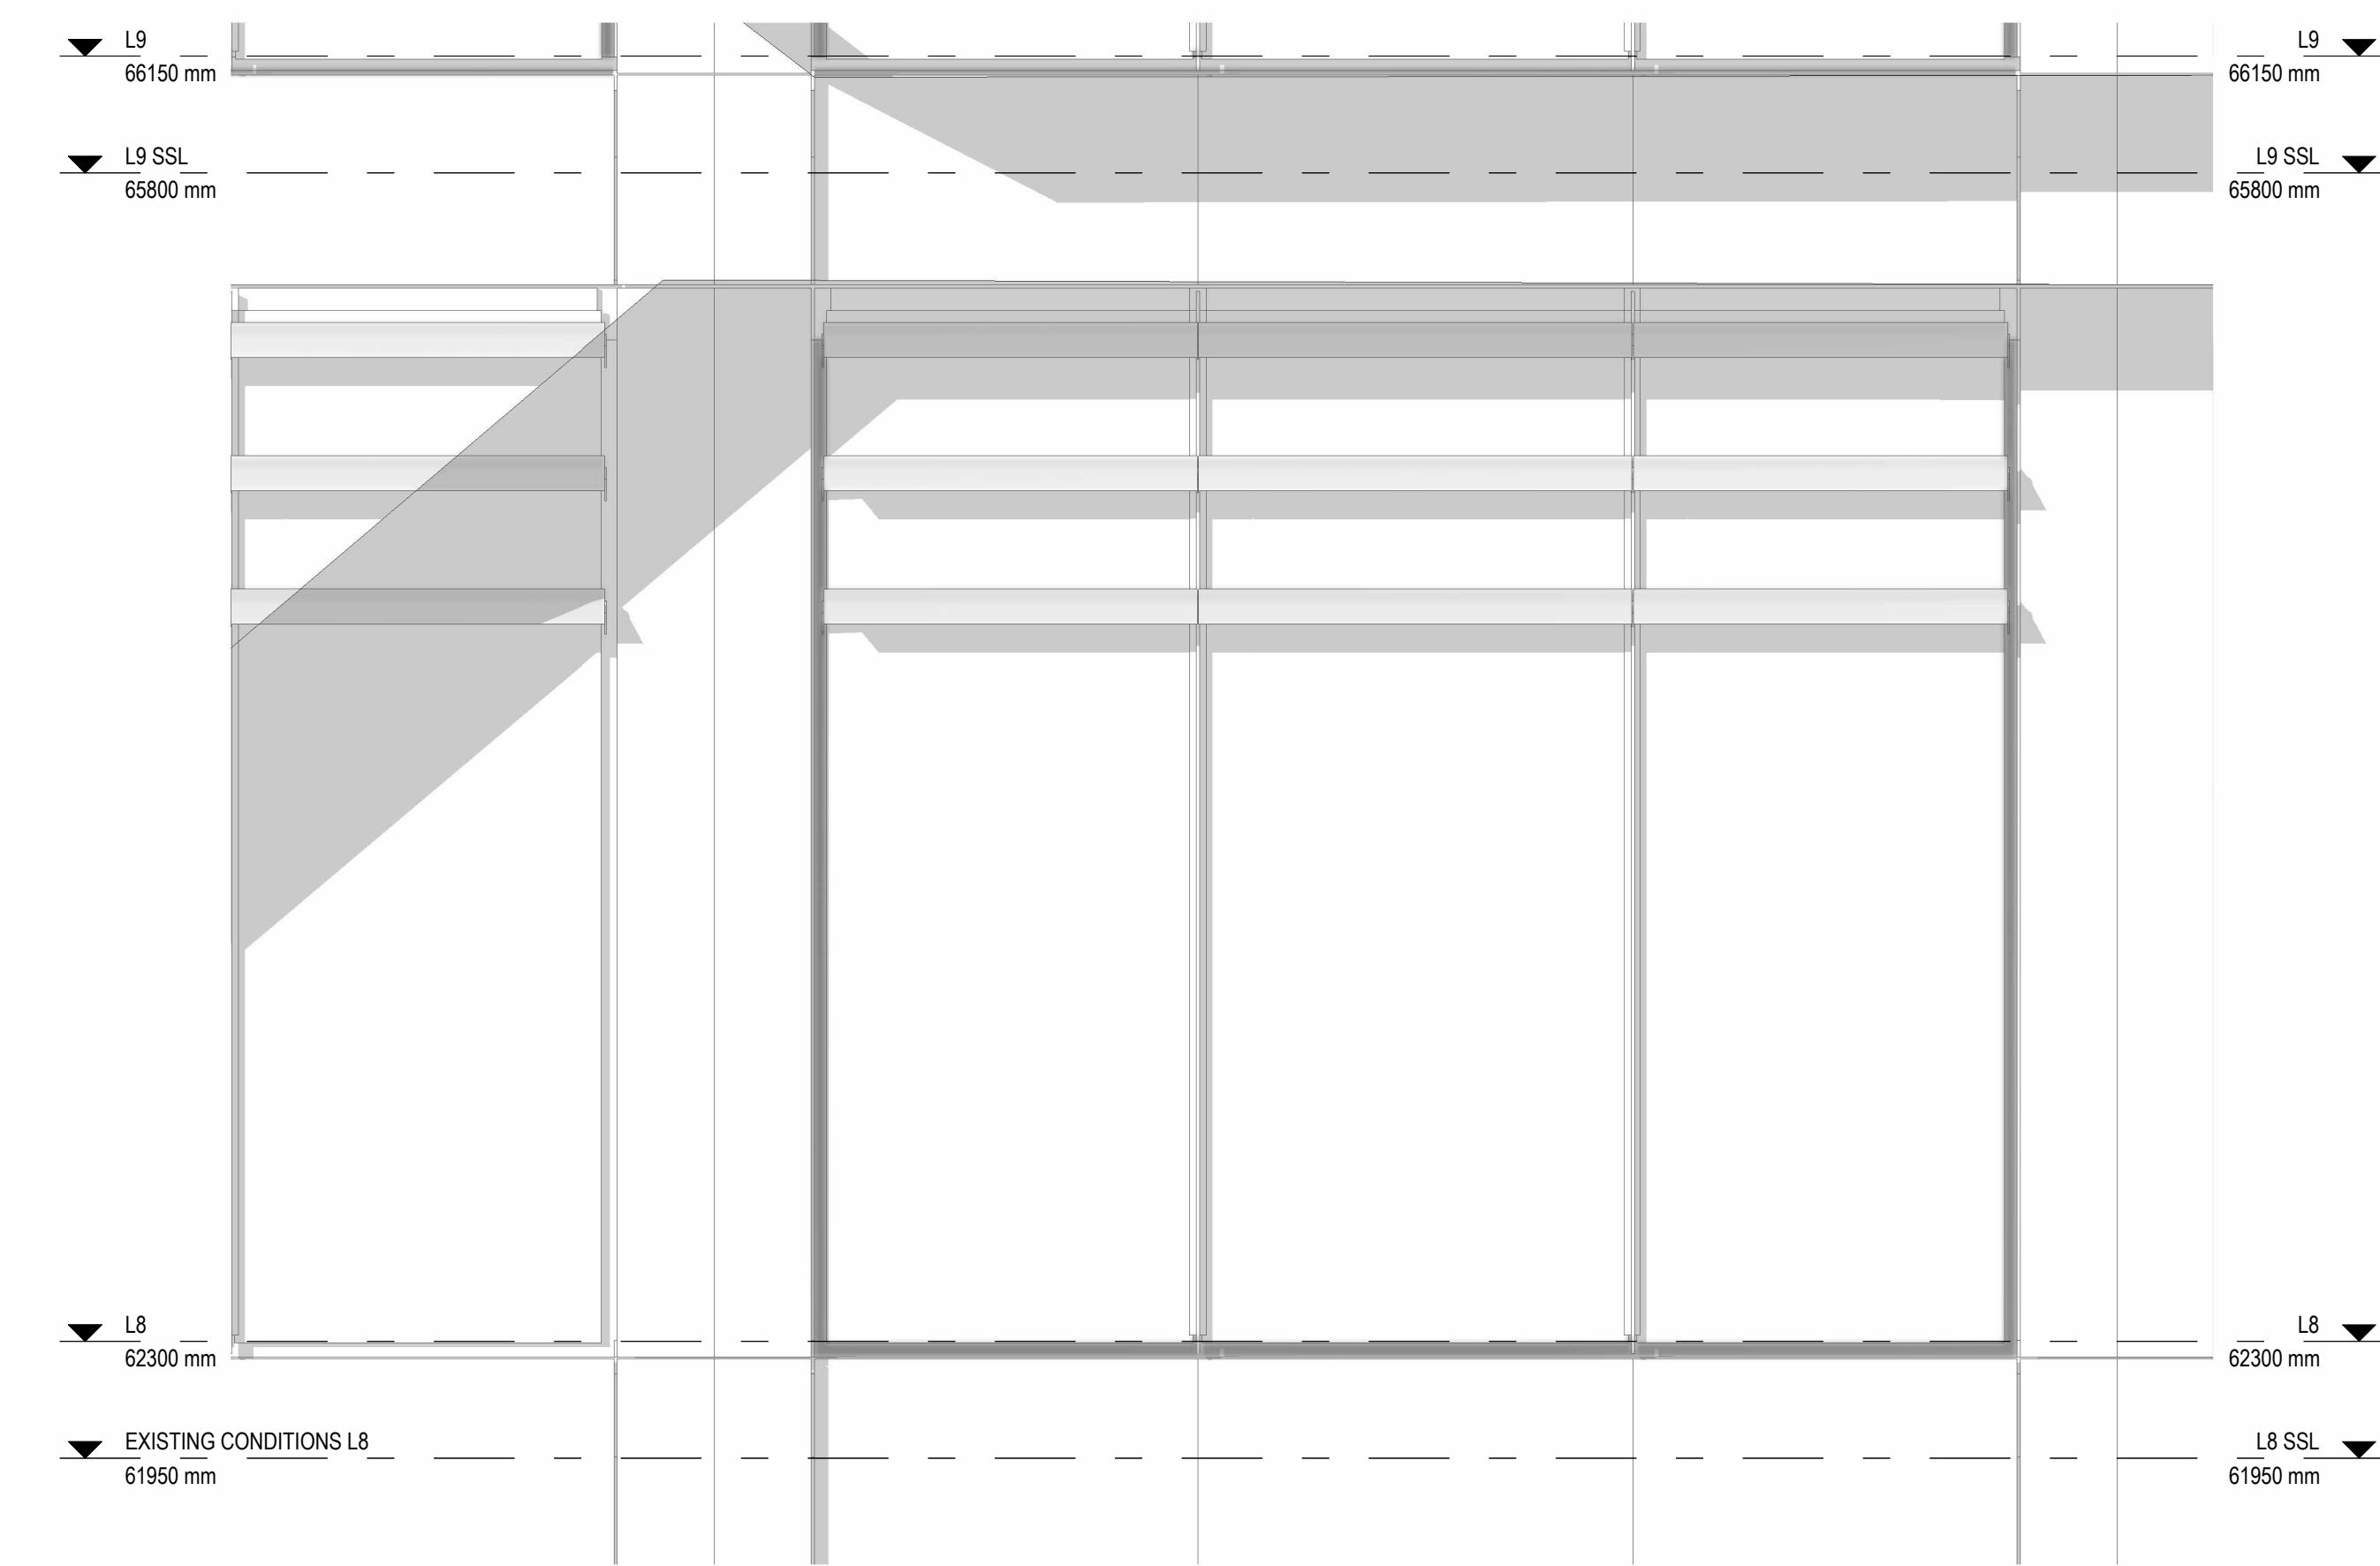


1 NORTH FACADE DESIGN 1 SET OUT - Callout 1 Copy 1
 1 : 20

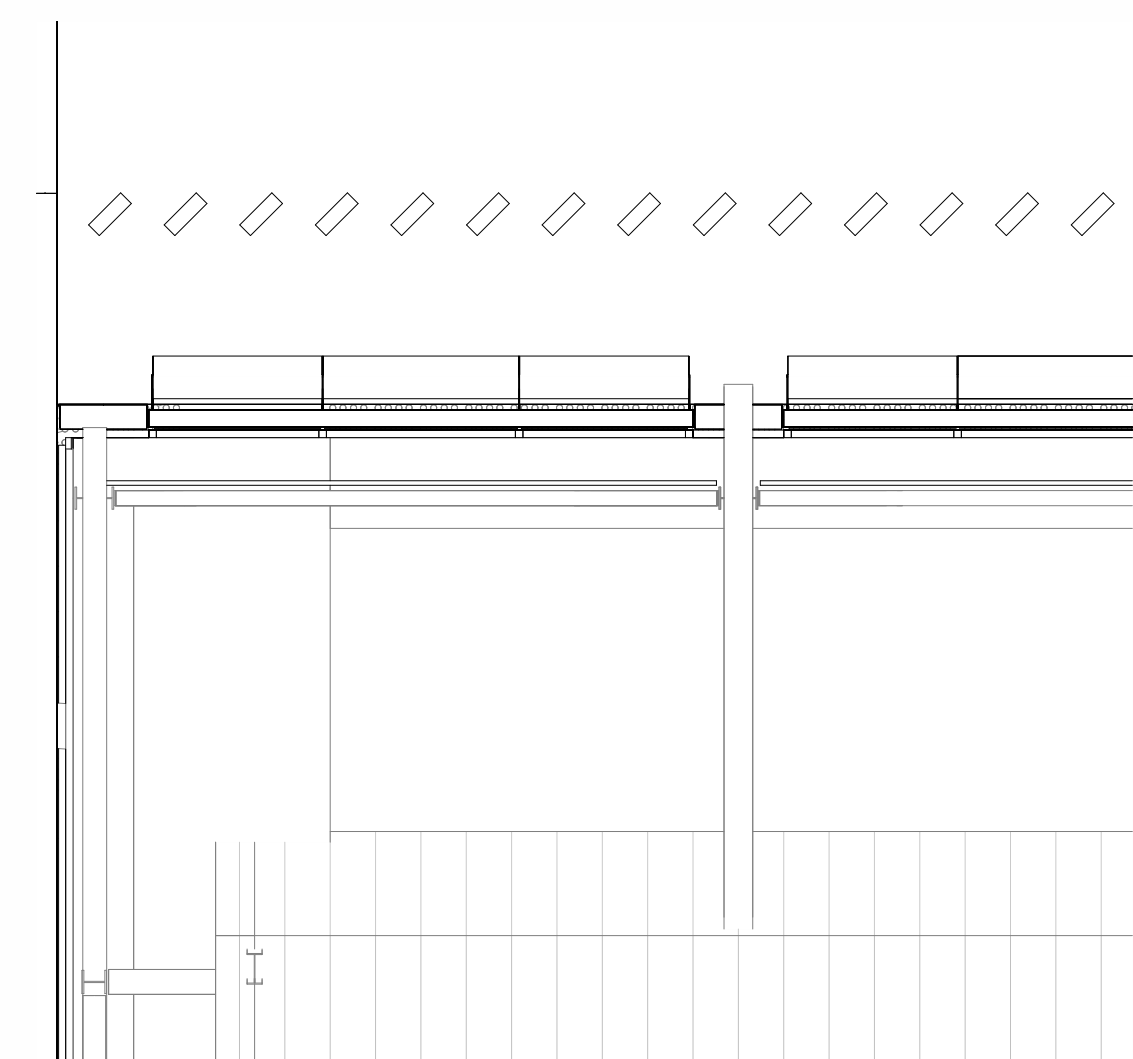

5 TOP VIEW Copy 1

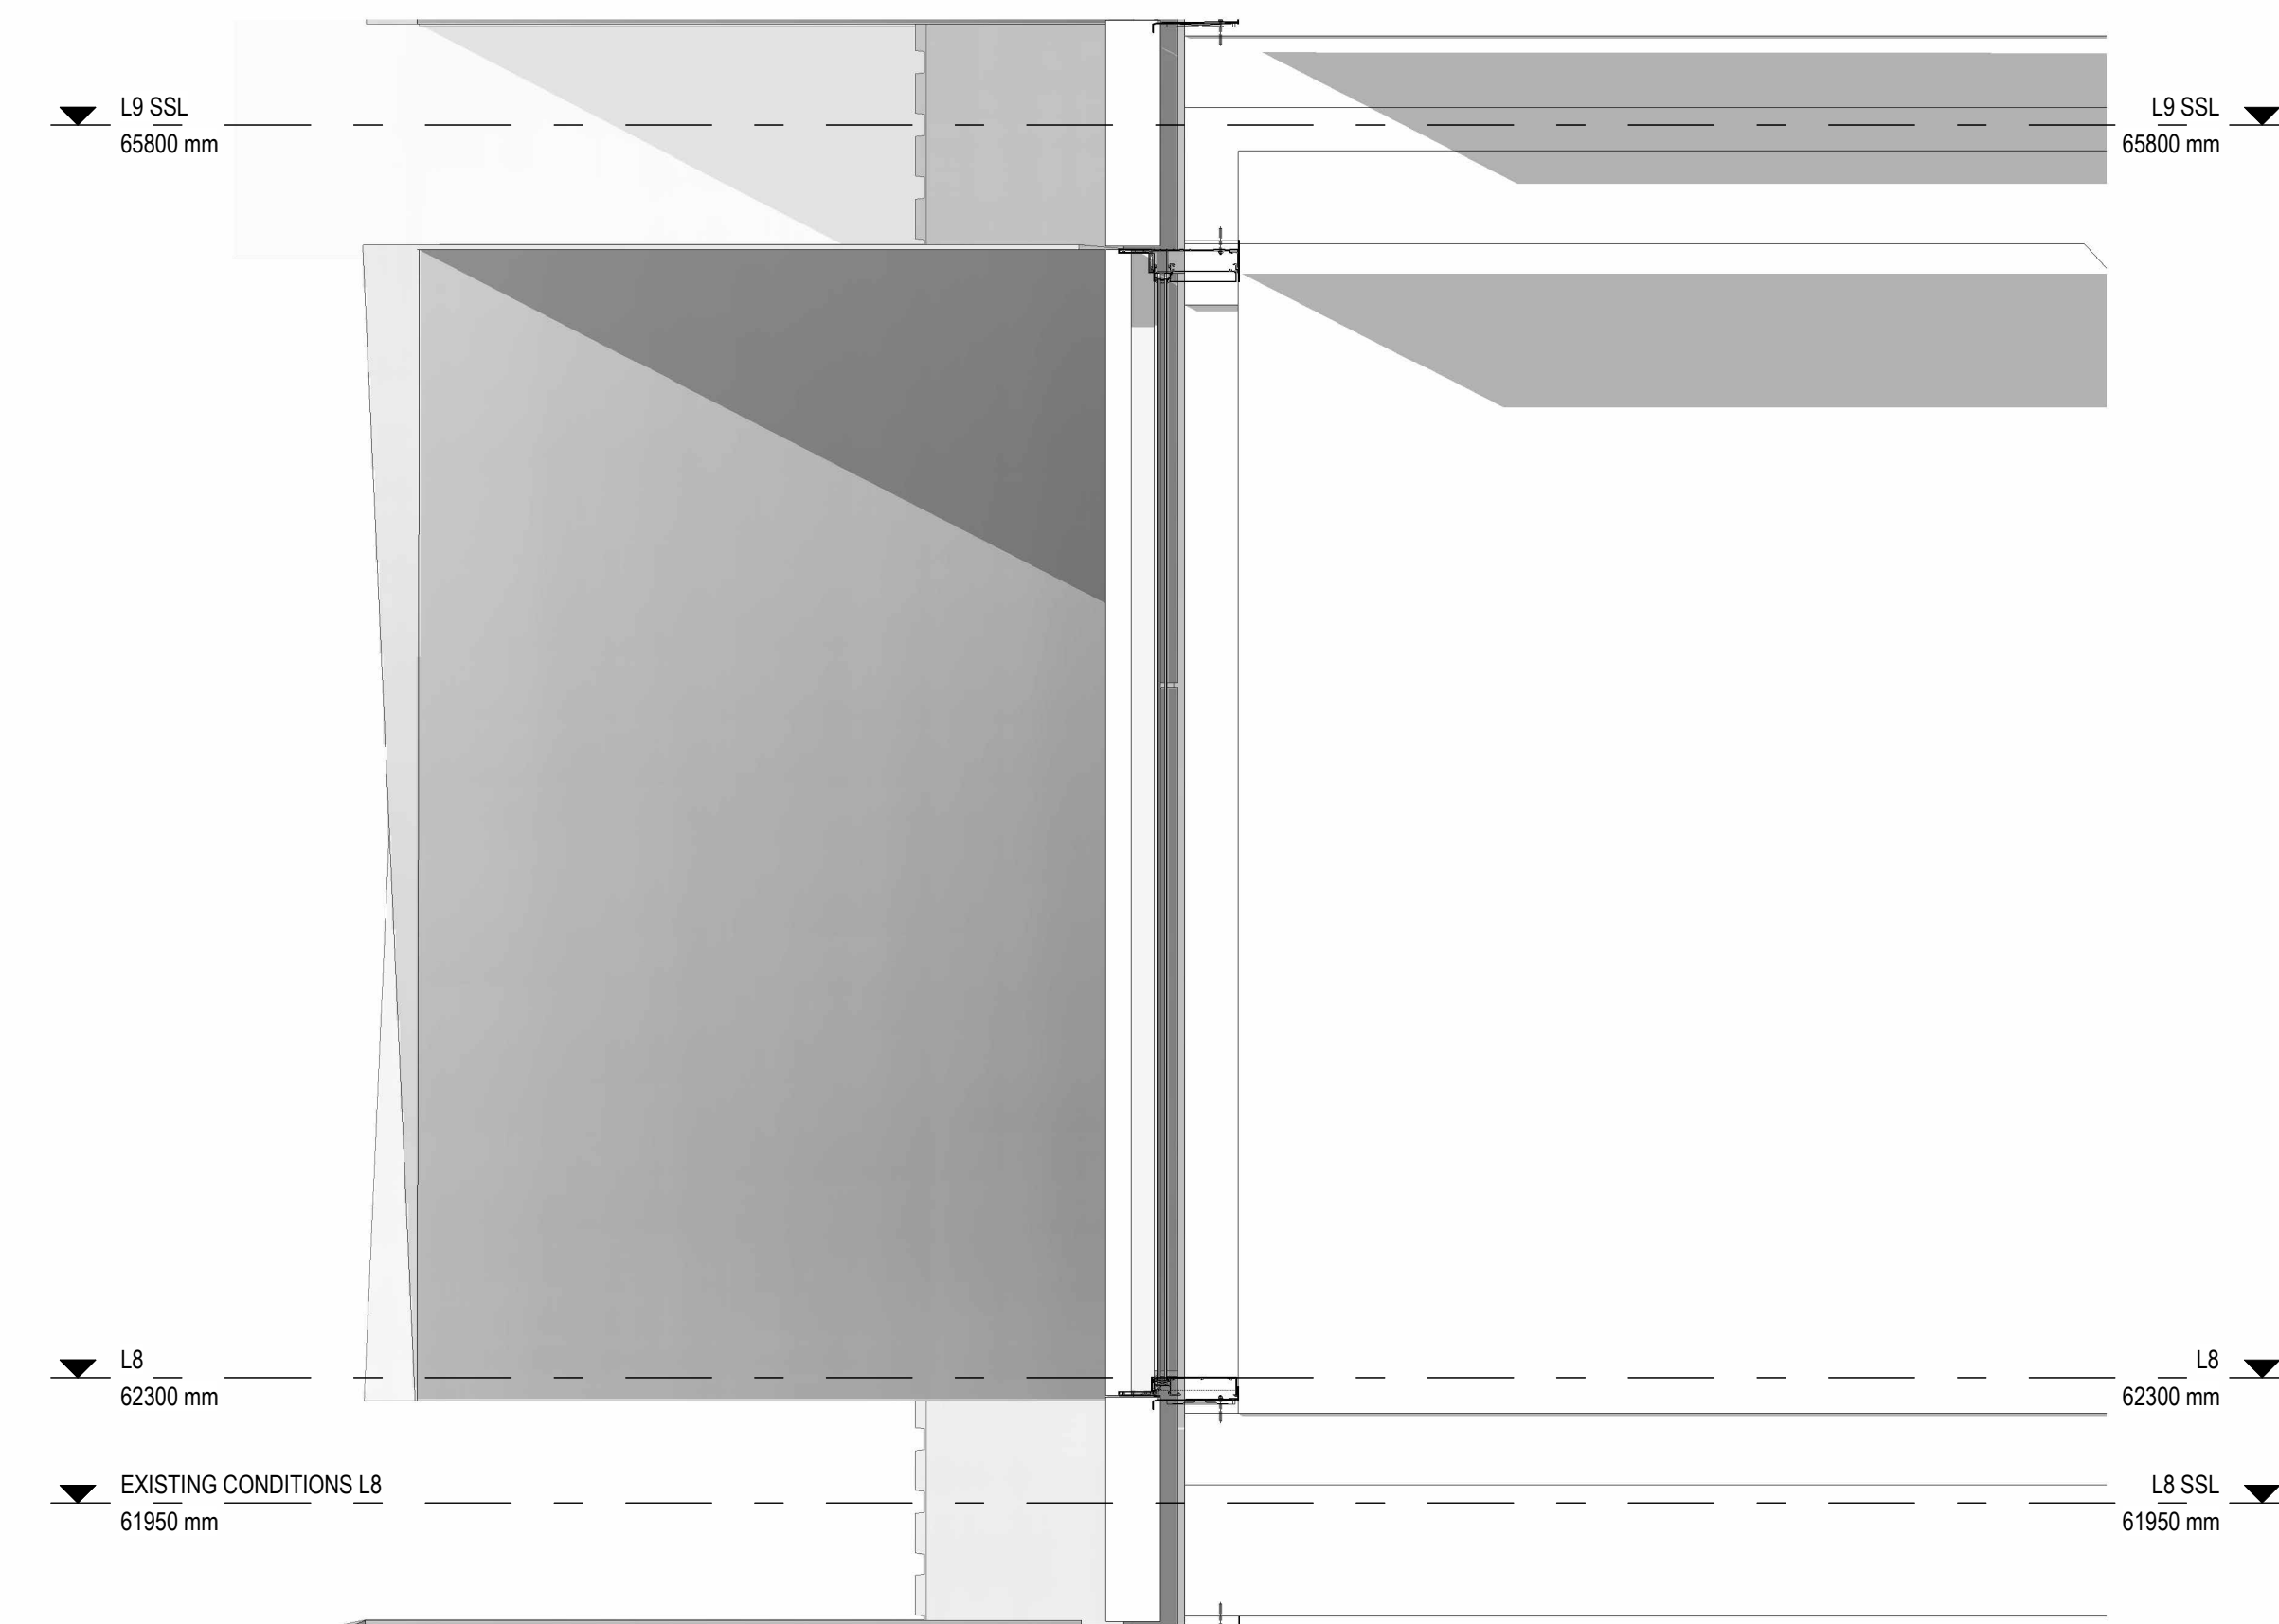

3 EAST FACADE DESIGN 1 SET OUT - Callout 1 Copy 1
 1 : 20

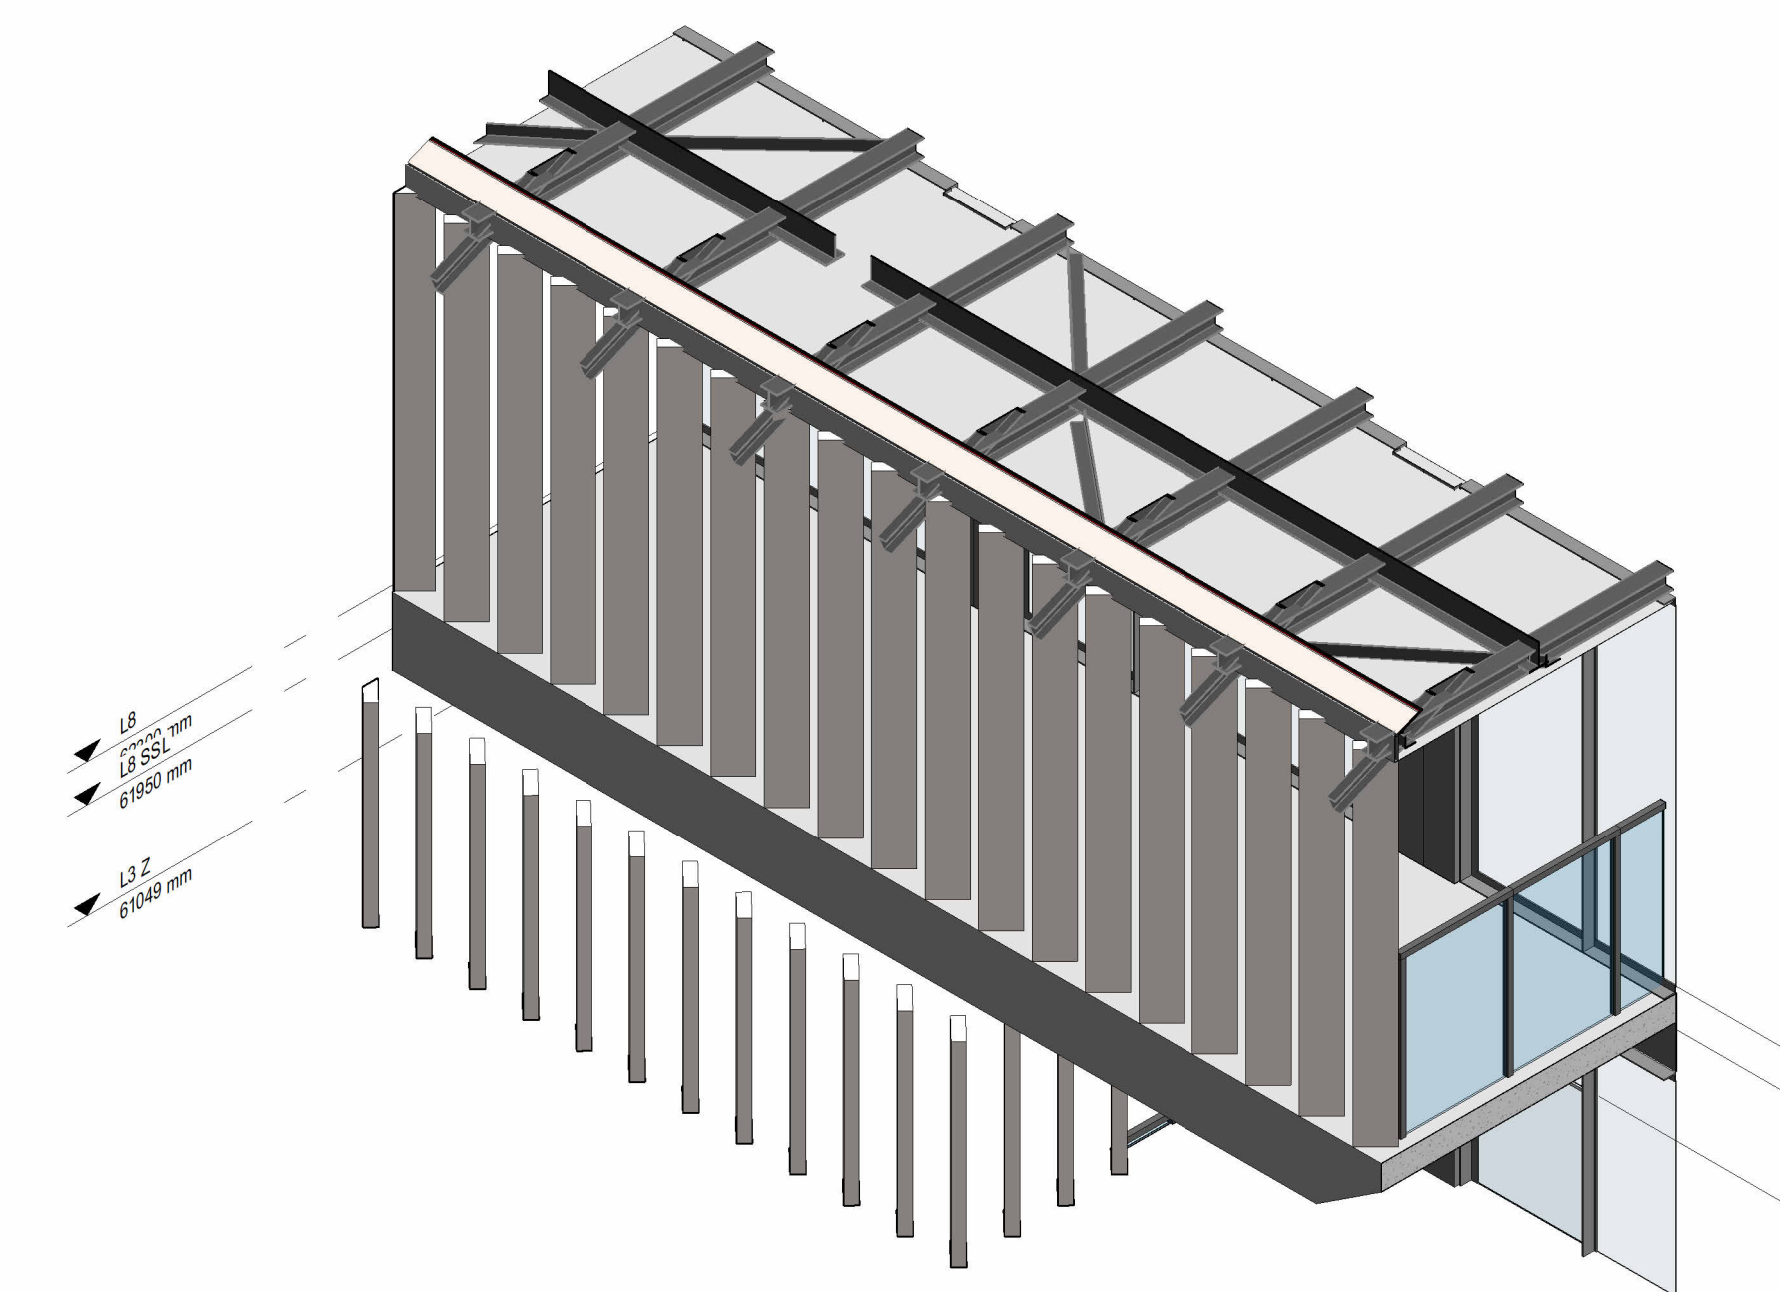

6 FACADE CLOSE UP ITERATION 1 Copy 1



www.BBD2.com

NORTH

PROJECT
**ADVANCED
 MANUFACTURING &
 DESIGN CENTRE**

TITLE
 FACADE EXTERIOR OPTION
 MERGED


CLIENT
 SWINBURNE UNIVERSITY OF
 TECHNOLOGY

DRAWN BY	CHECKED BY	DATE
Danny+Dom	Checker	26/05/2025 1:43:30 PM


SCALE (@A0)	PROJECT NUMBER
1 : 20	SB19160

DRAWING NUMBER
 AD 09.02


LEGEND:

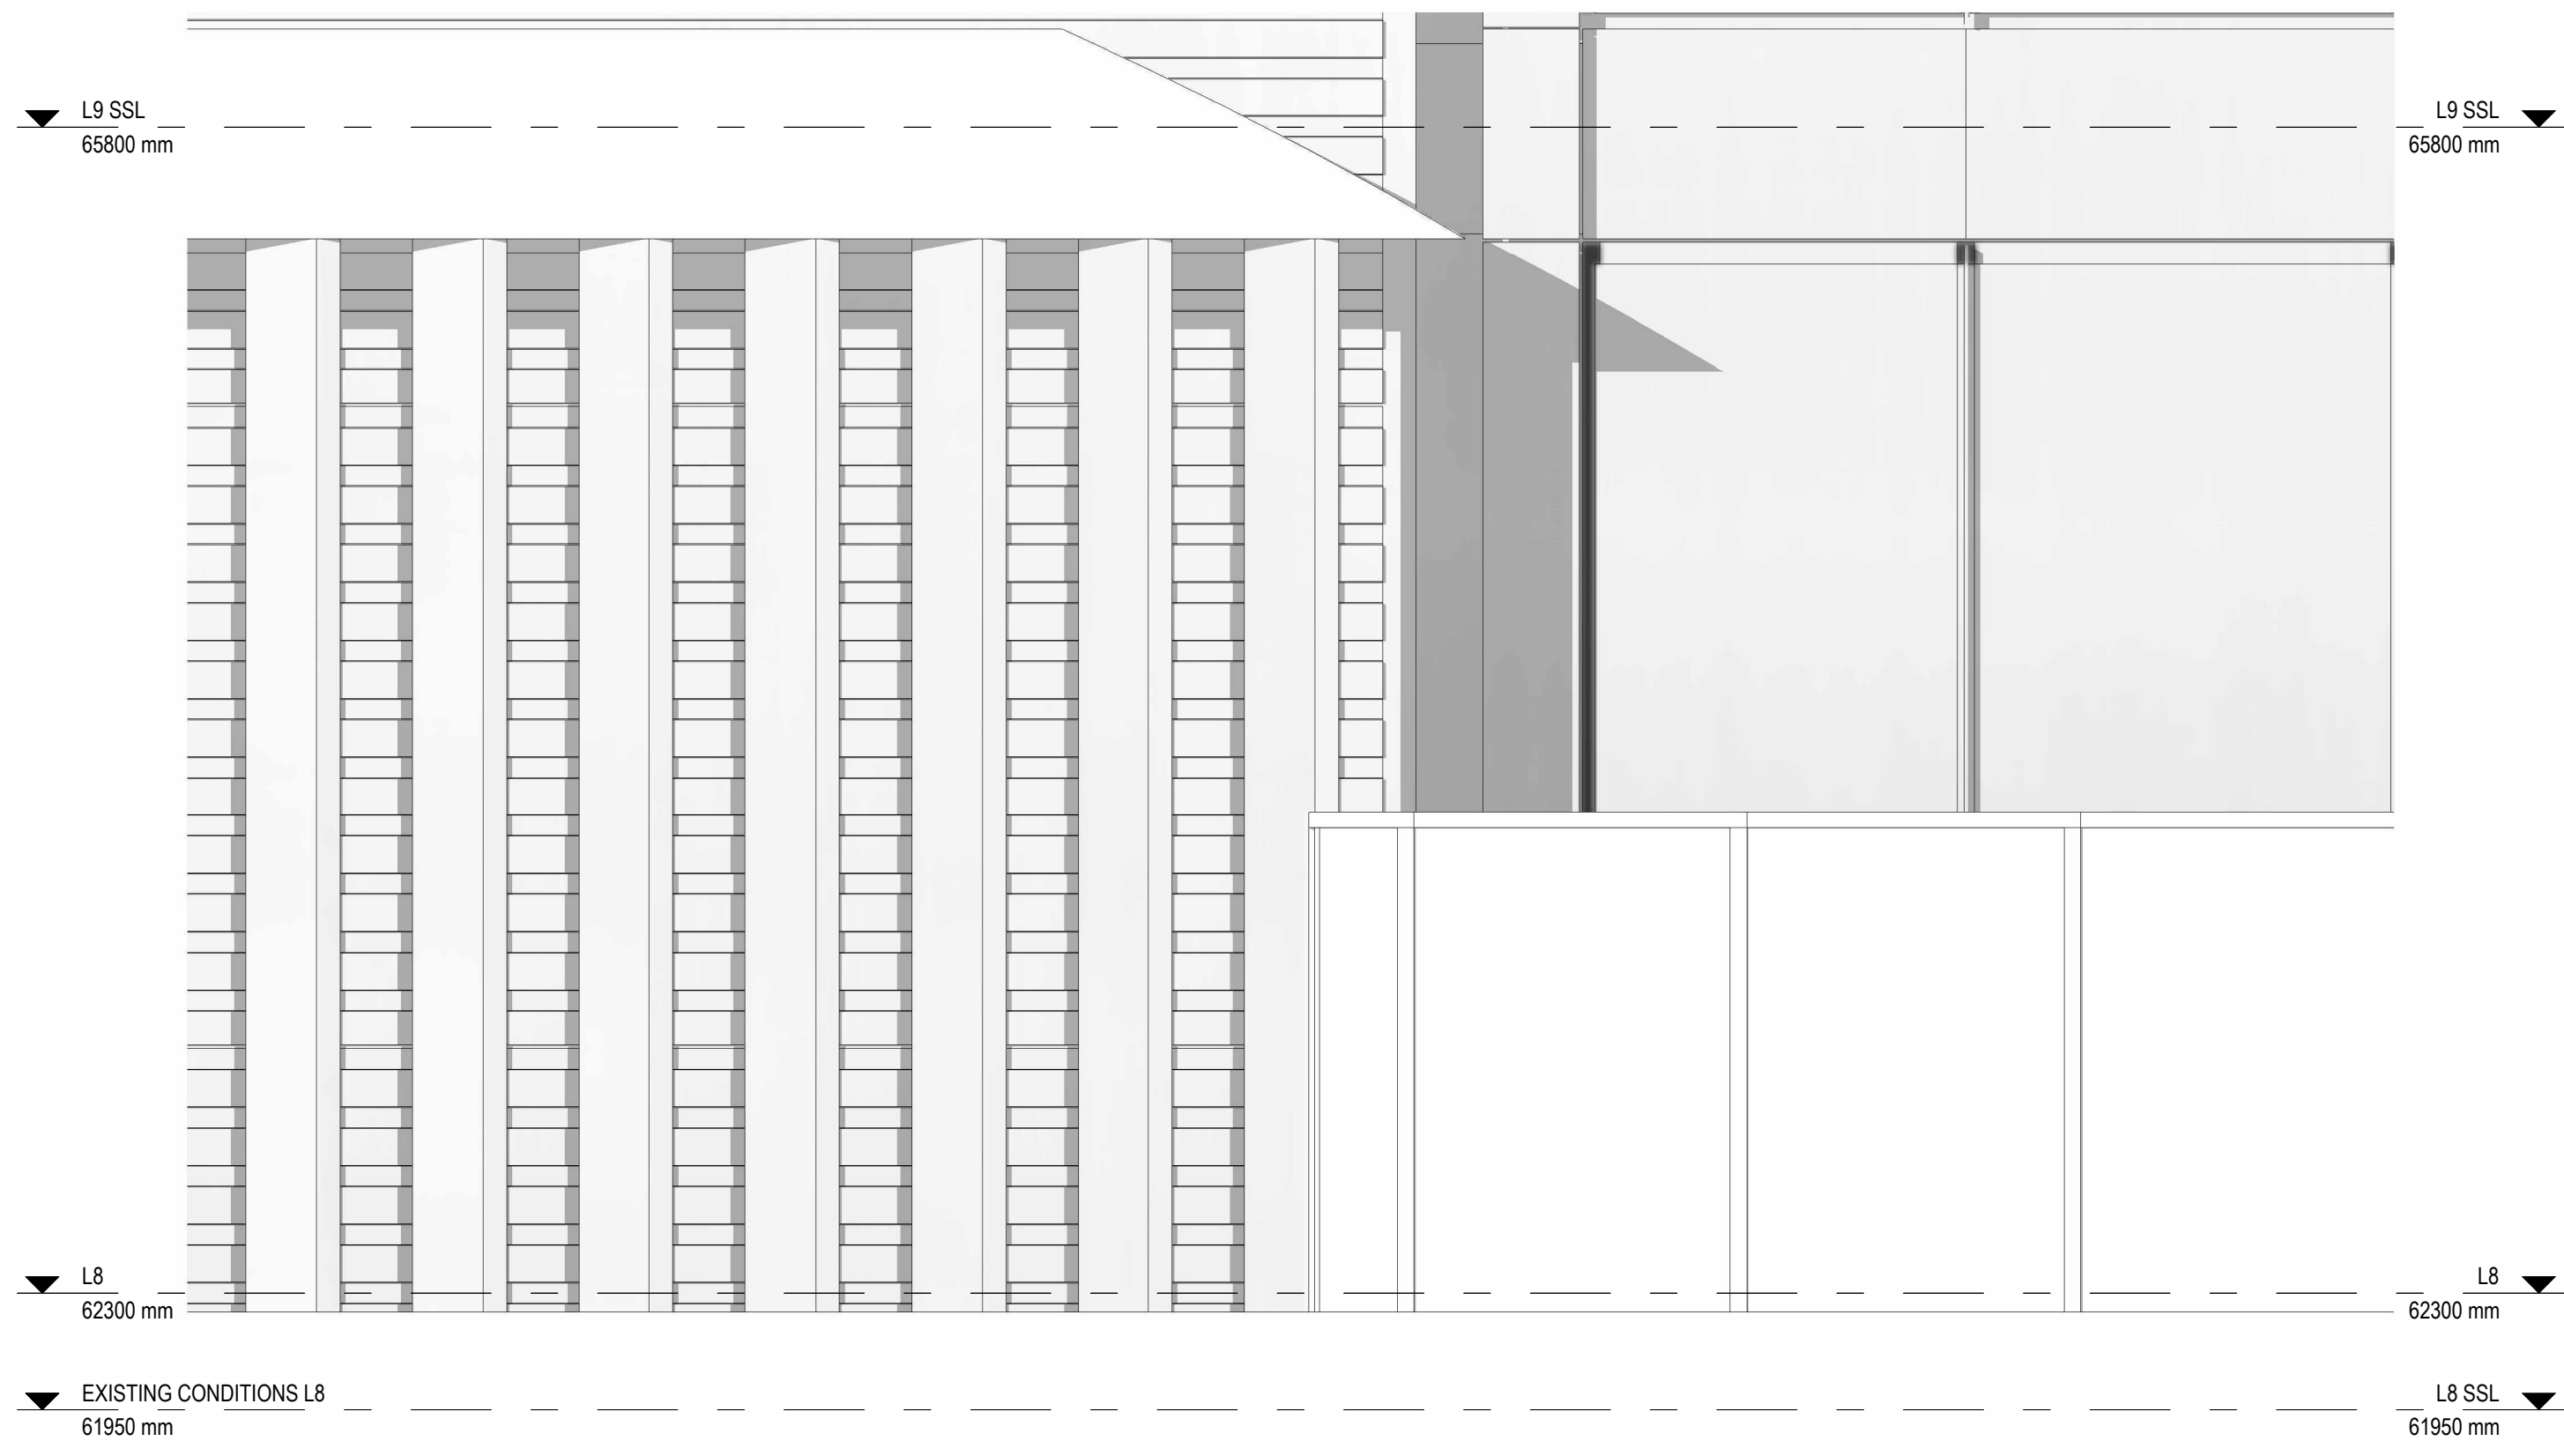


2 SOUTH FACADE DESIGN 1 SET OUT - Callout 1
 1 : 20

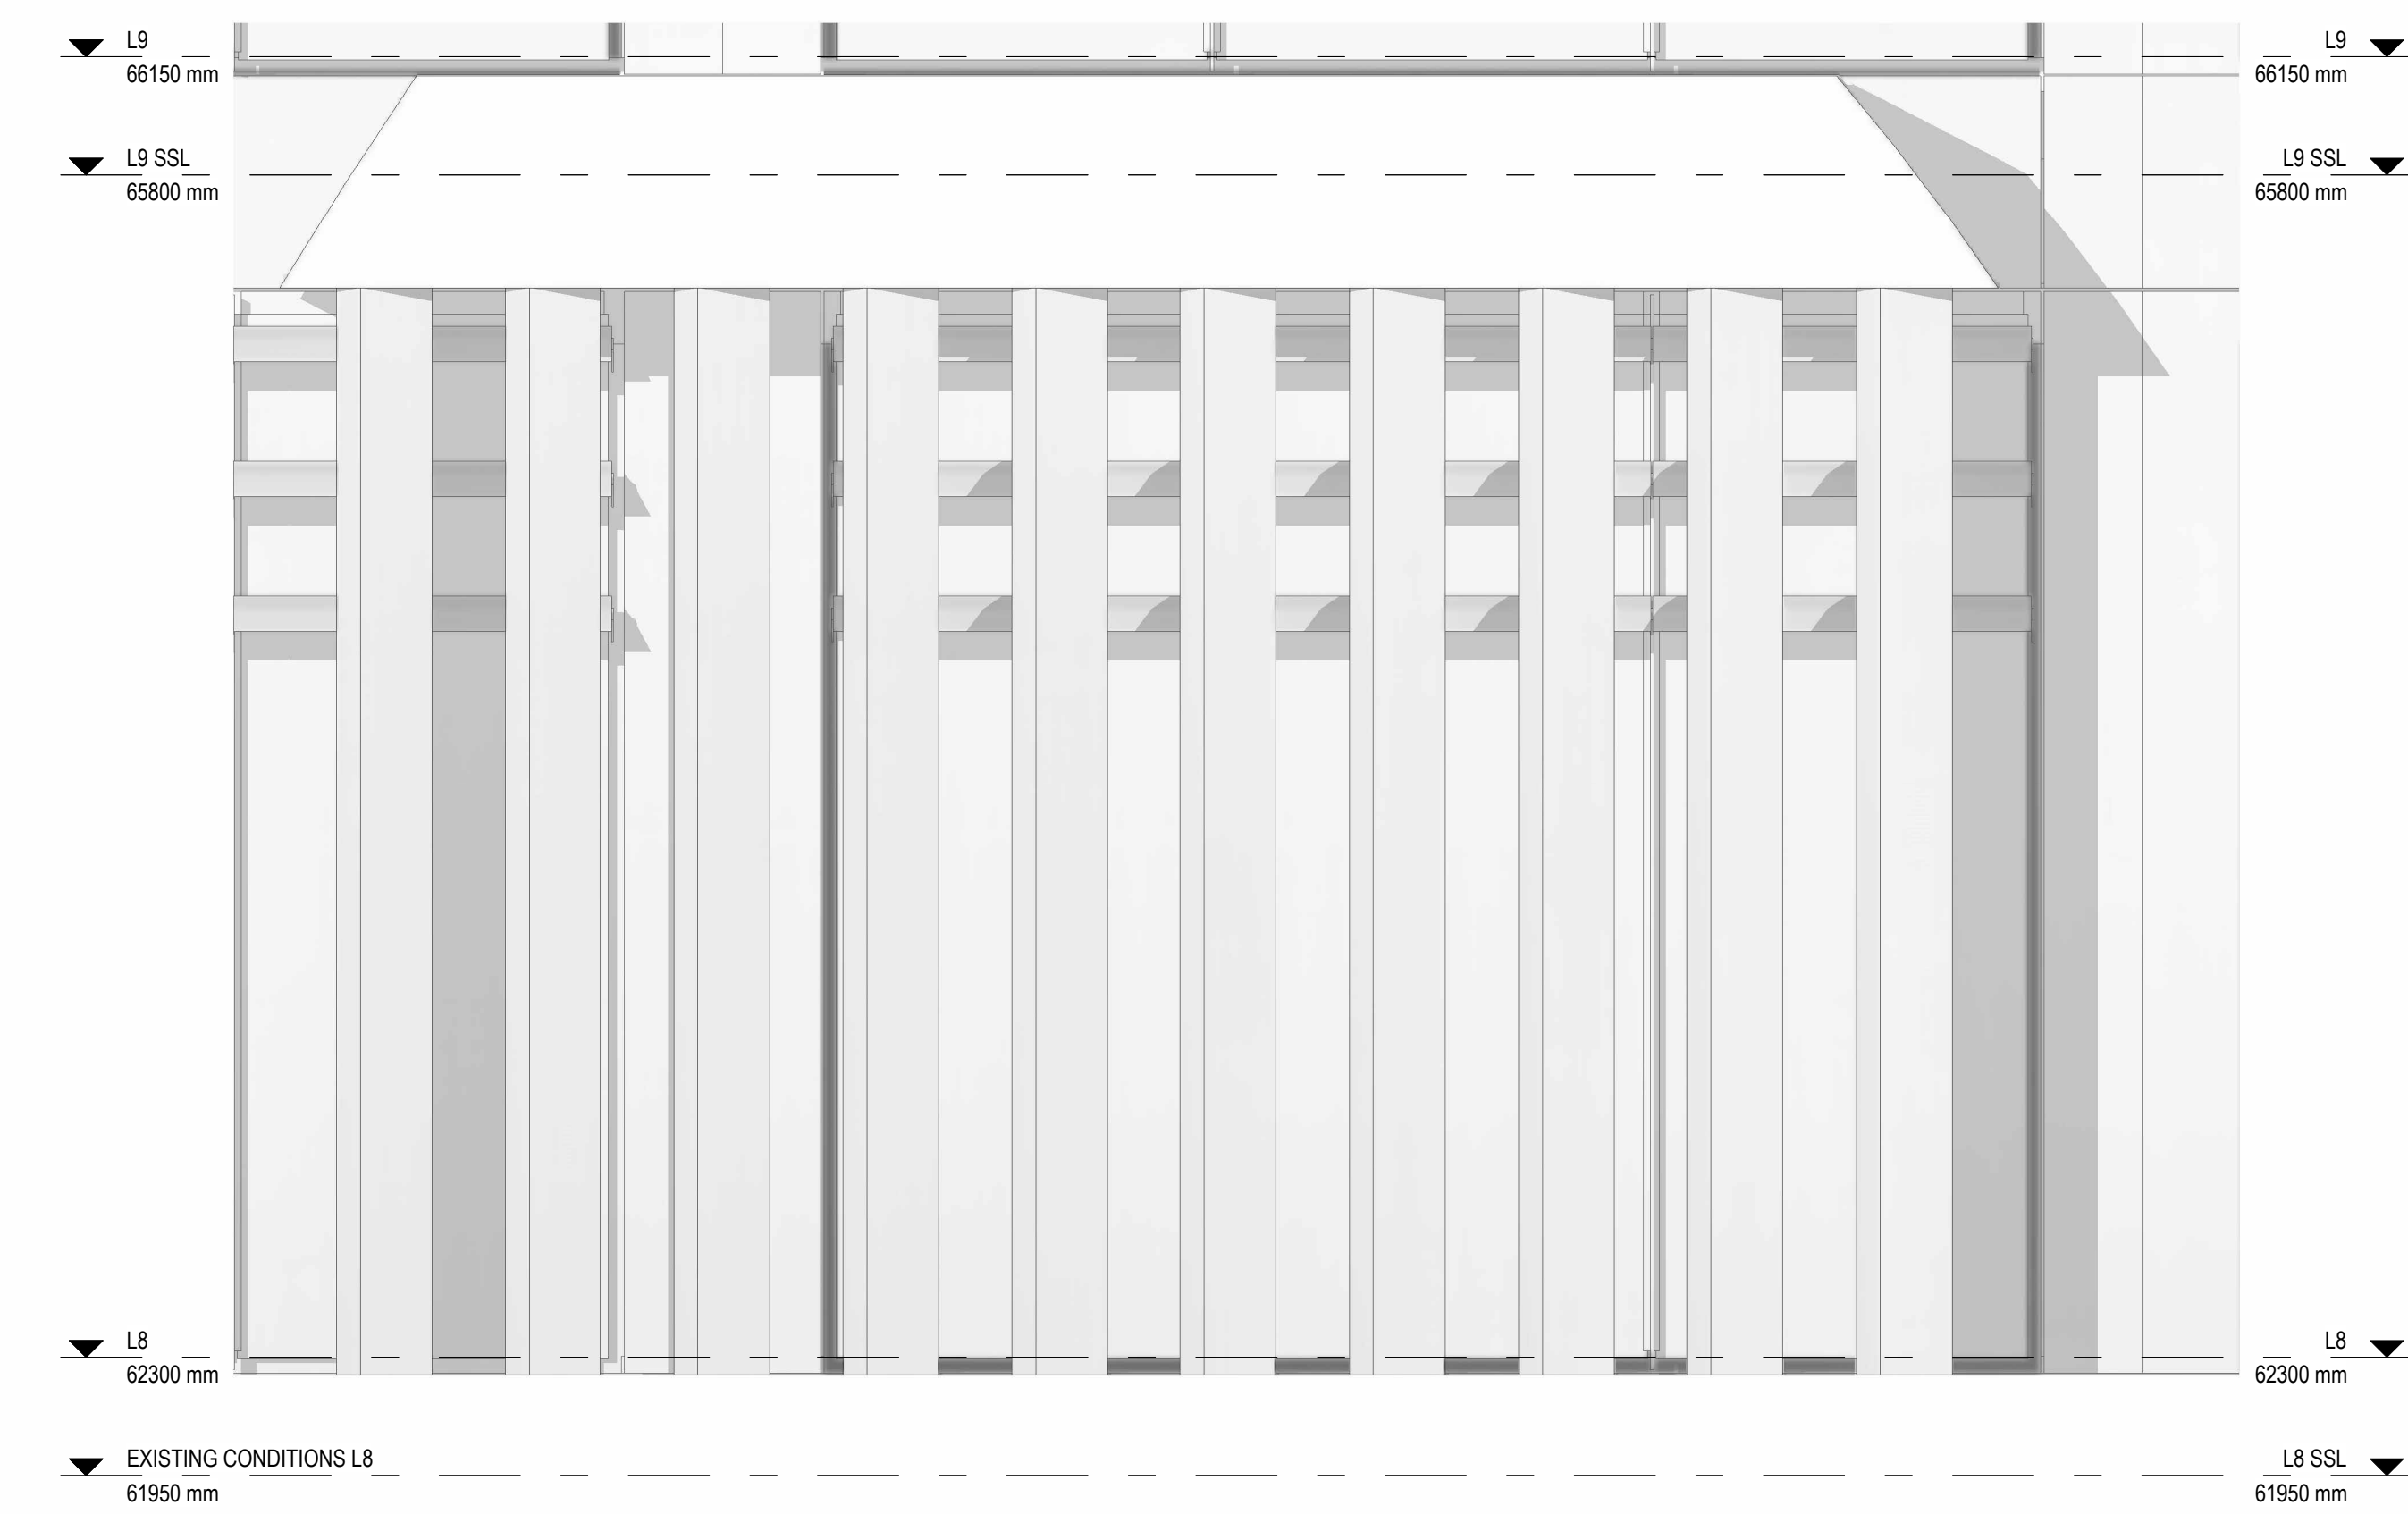


1 NORTH FACADE DESIGN 1 SET OUT - Callout 1
 1 : 20

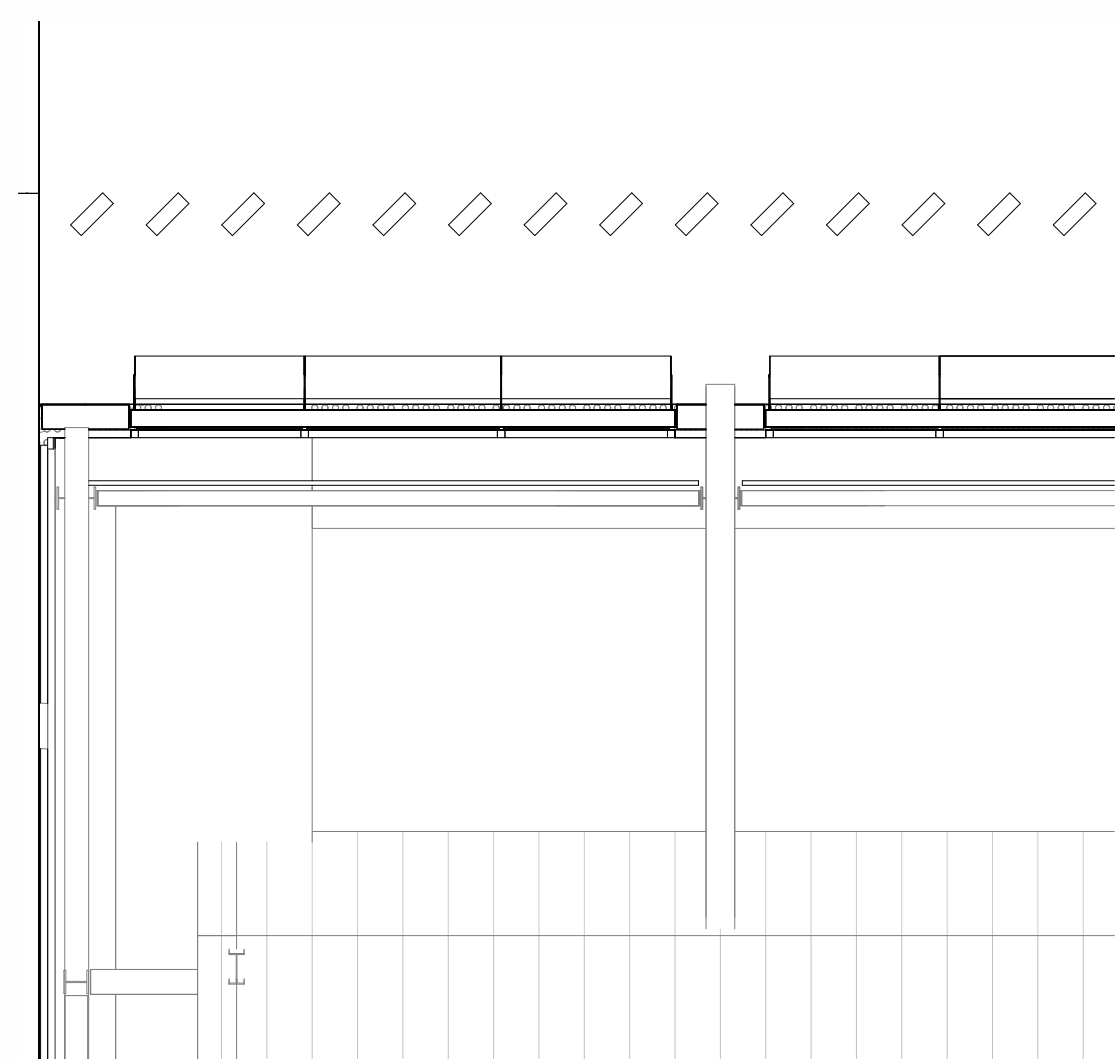


5 TOP VIEW

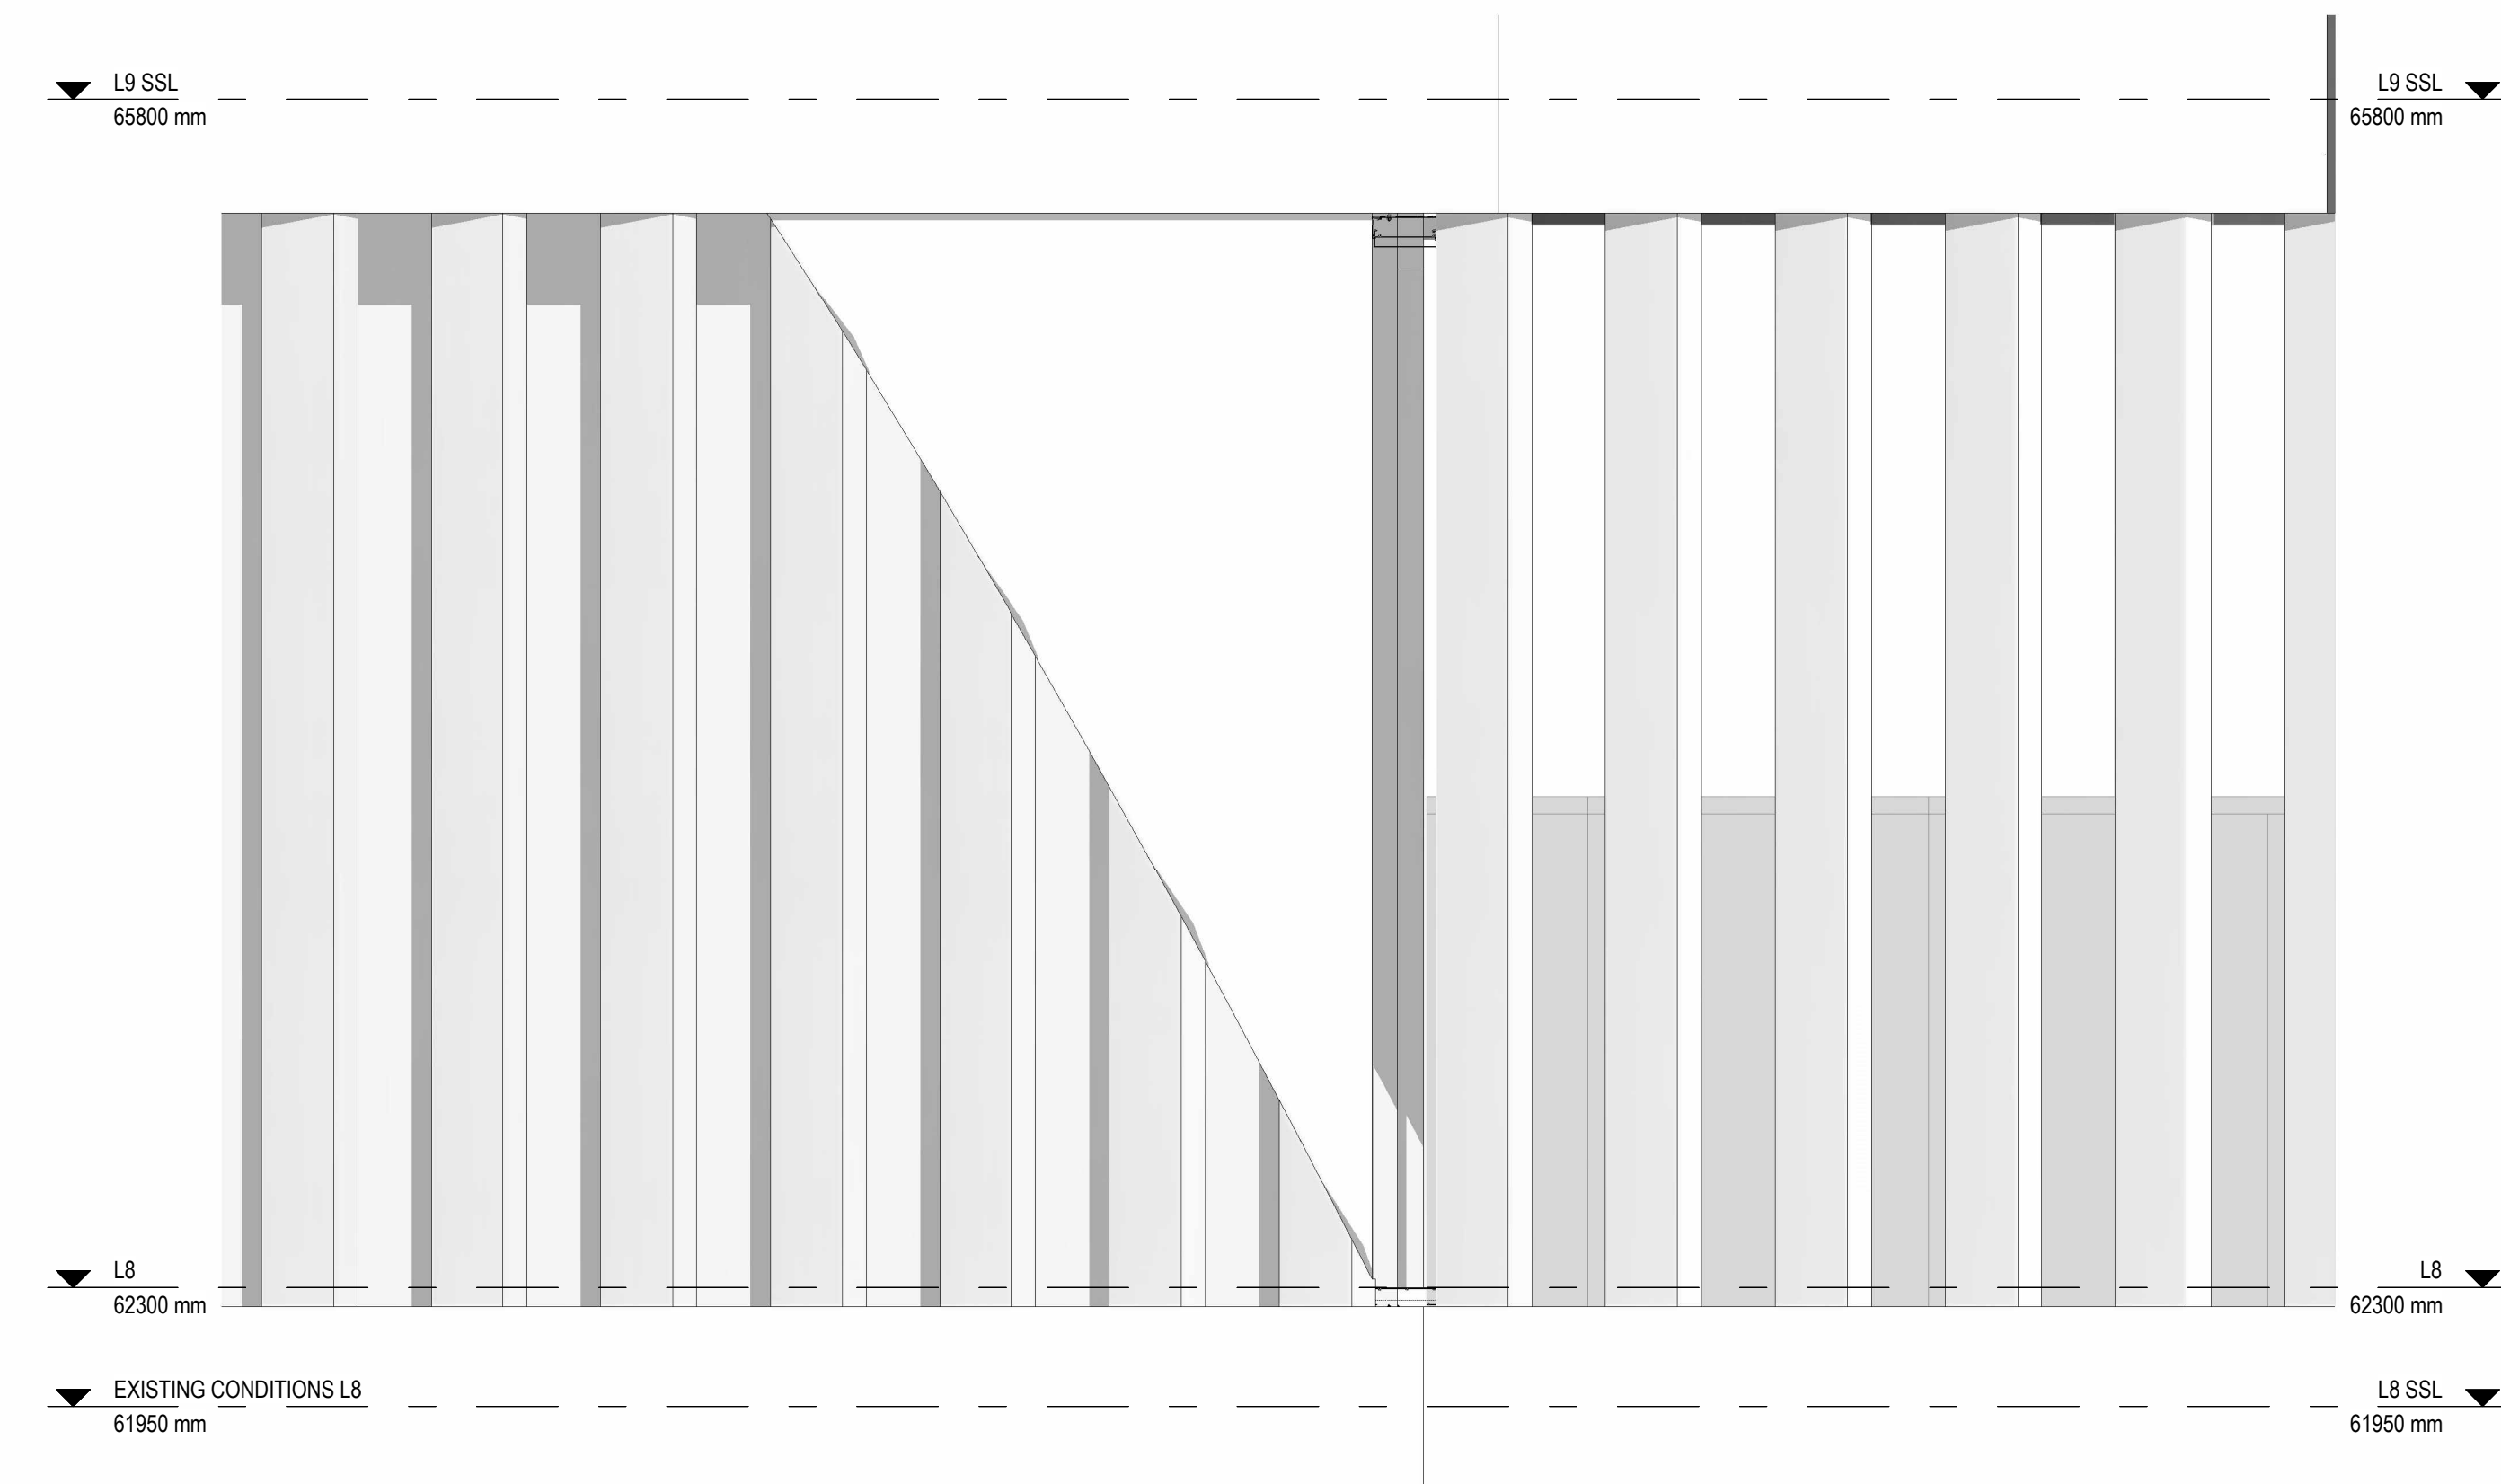


4 WEST FACADE DESIGN 1 SET OUT - Callout 1 Copy 1
 1 : 20

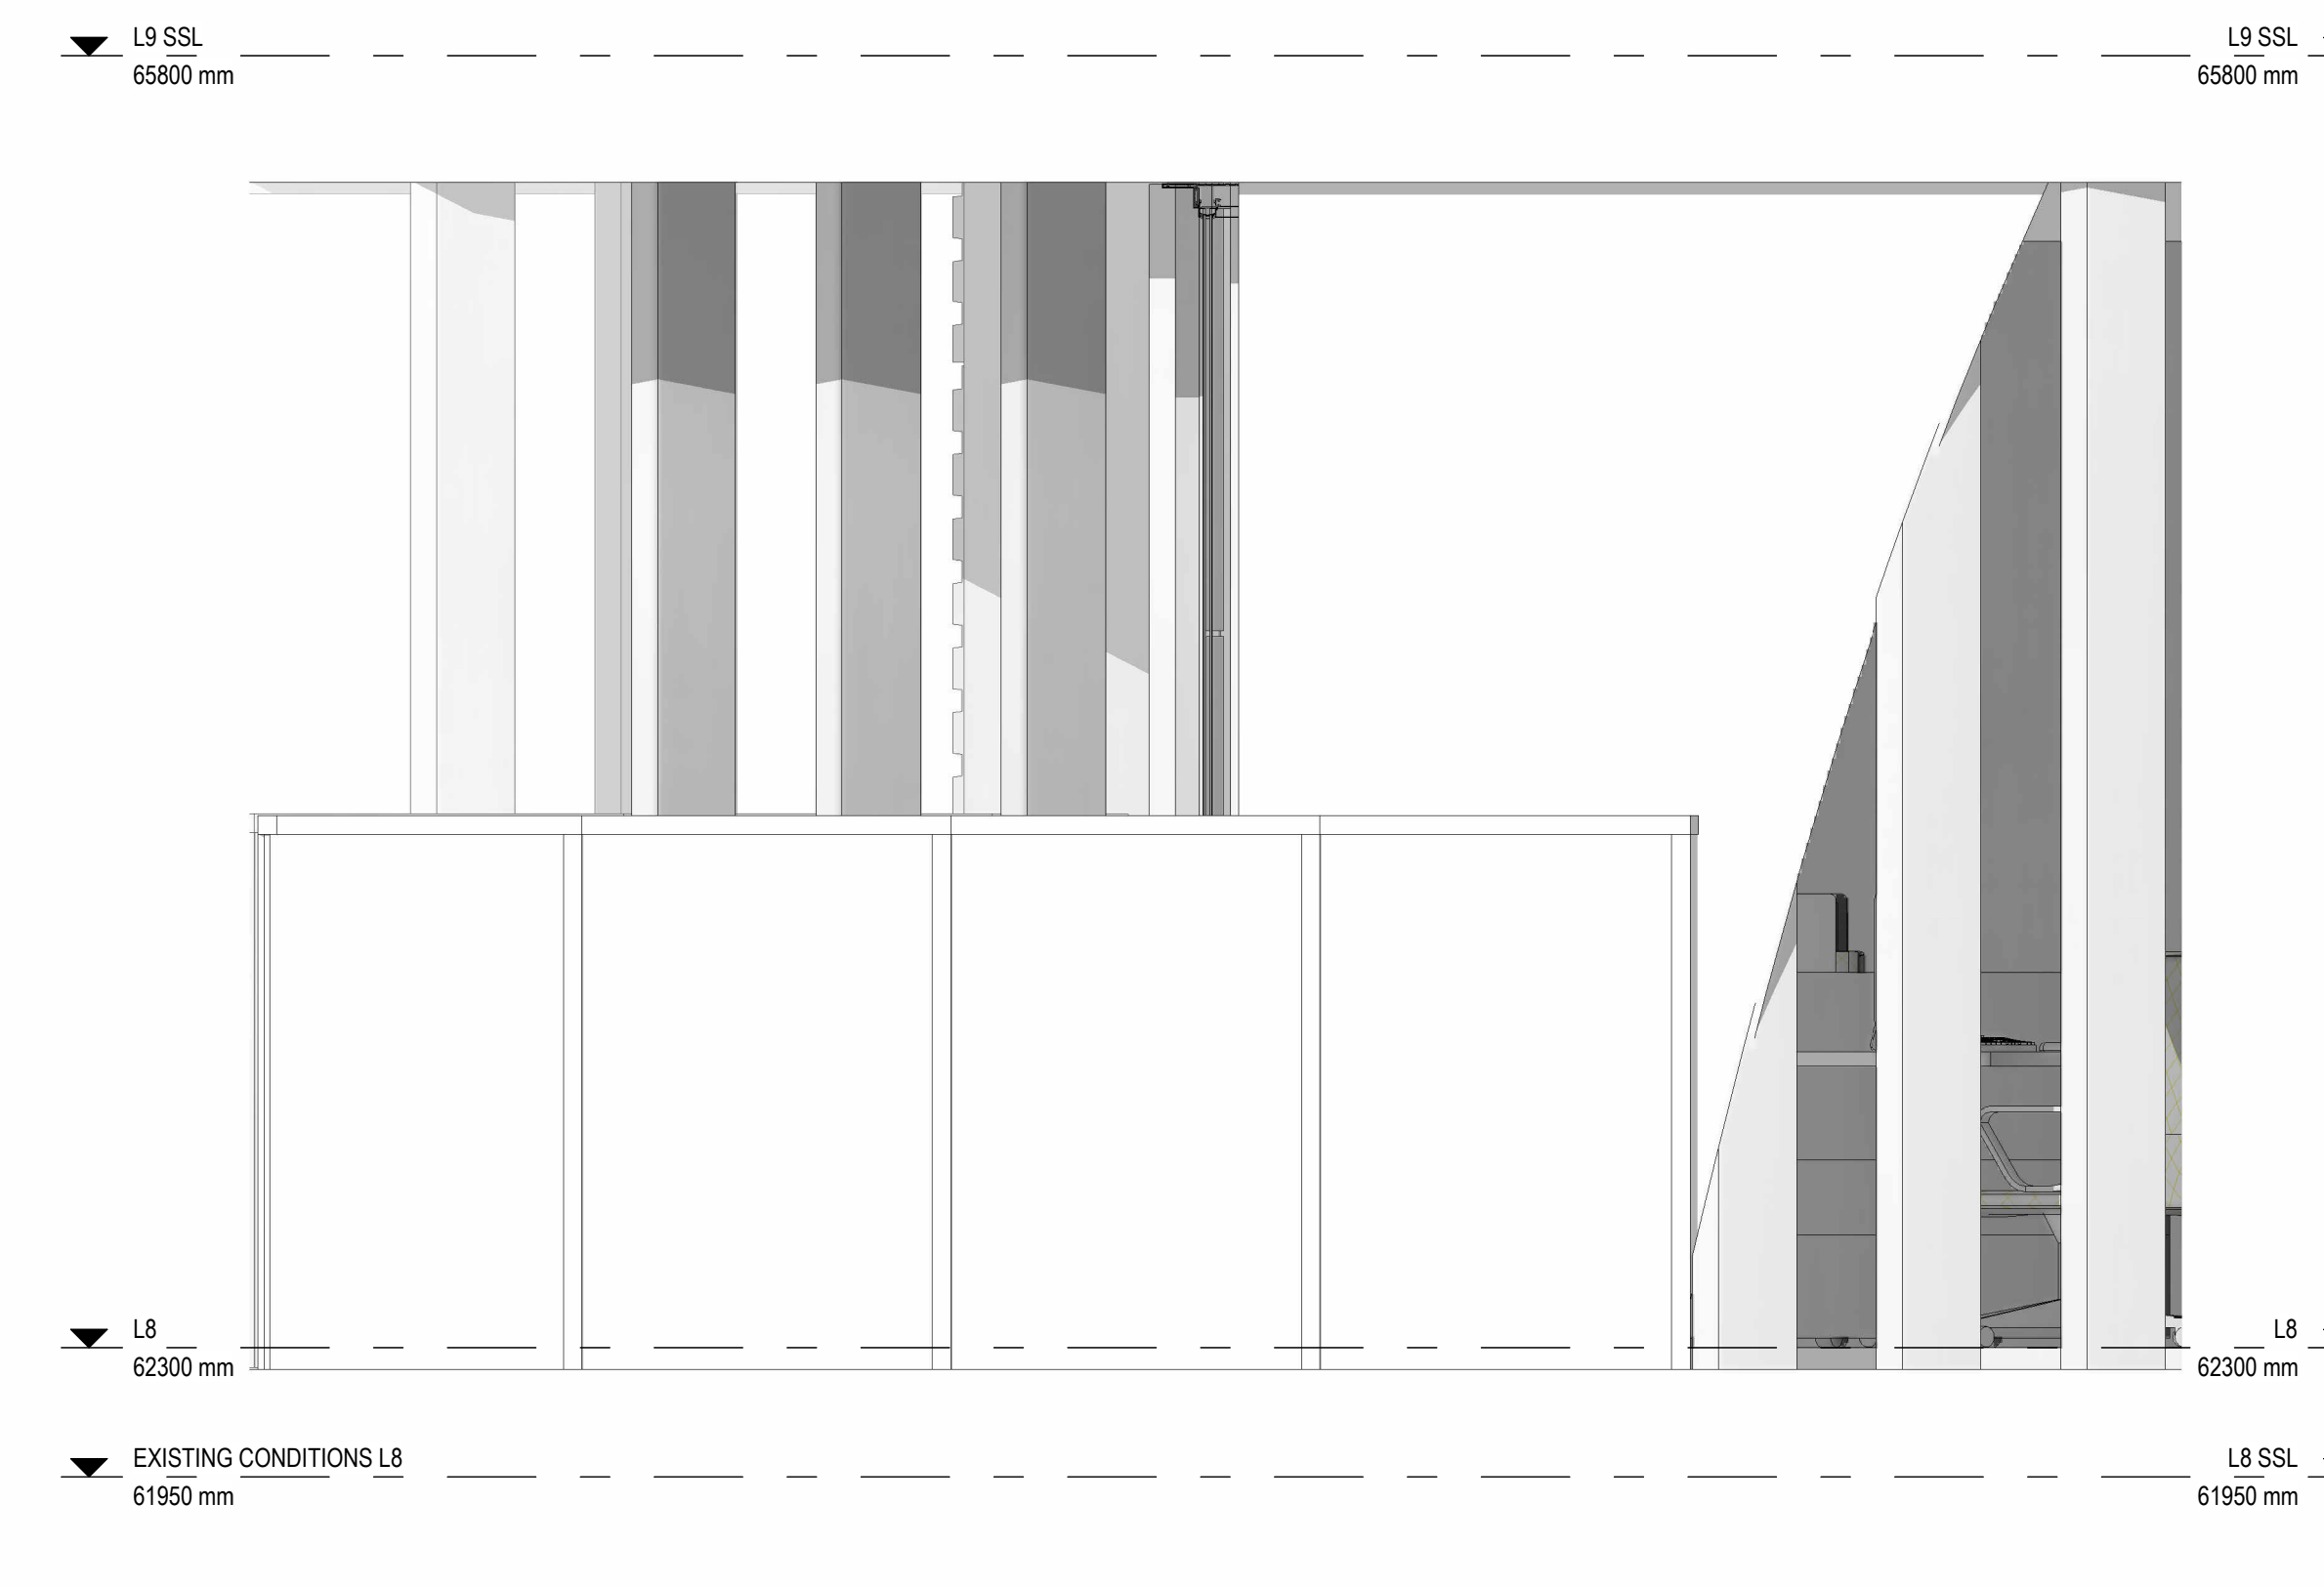

3 EAST FACADE DESIGN 1 SET OUT - Callout 1
 1 : 20

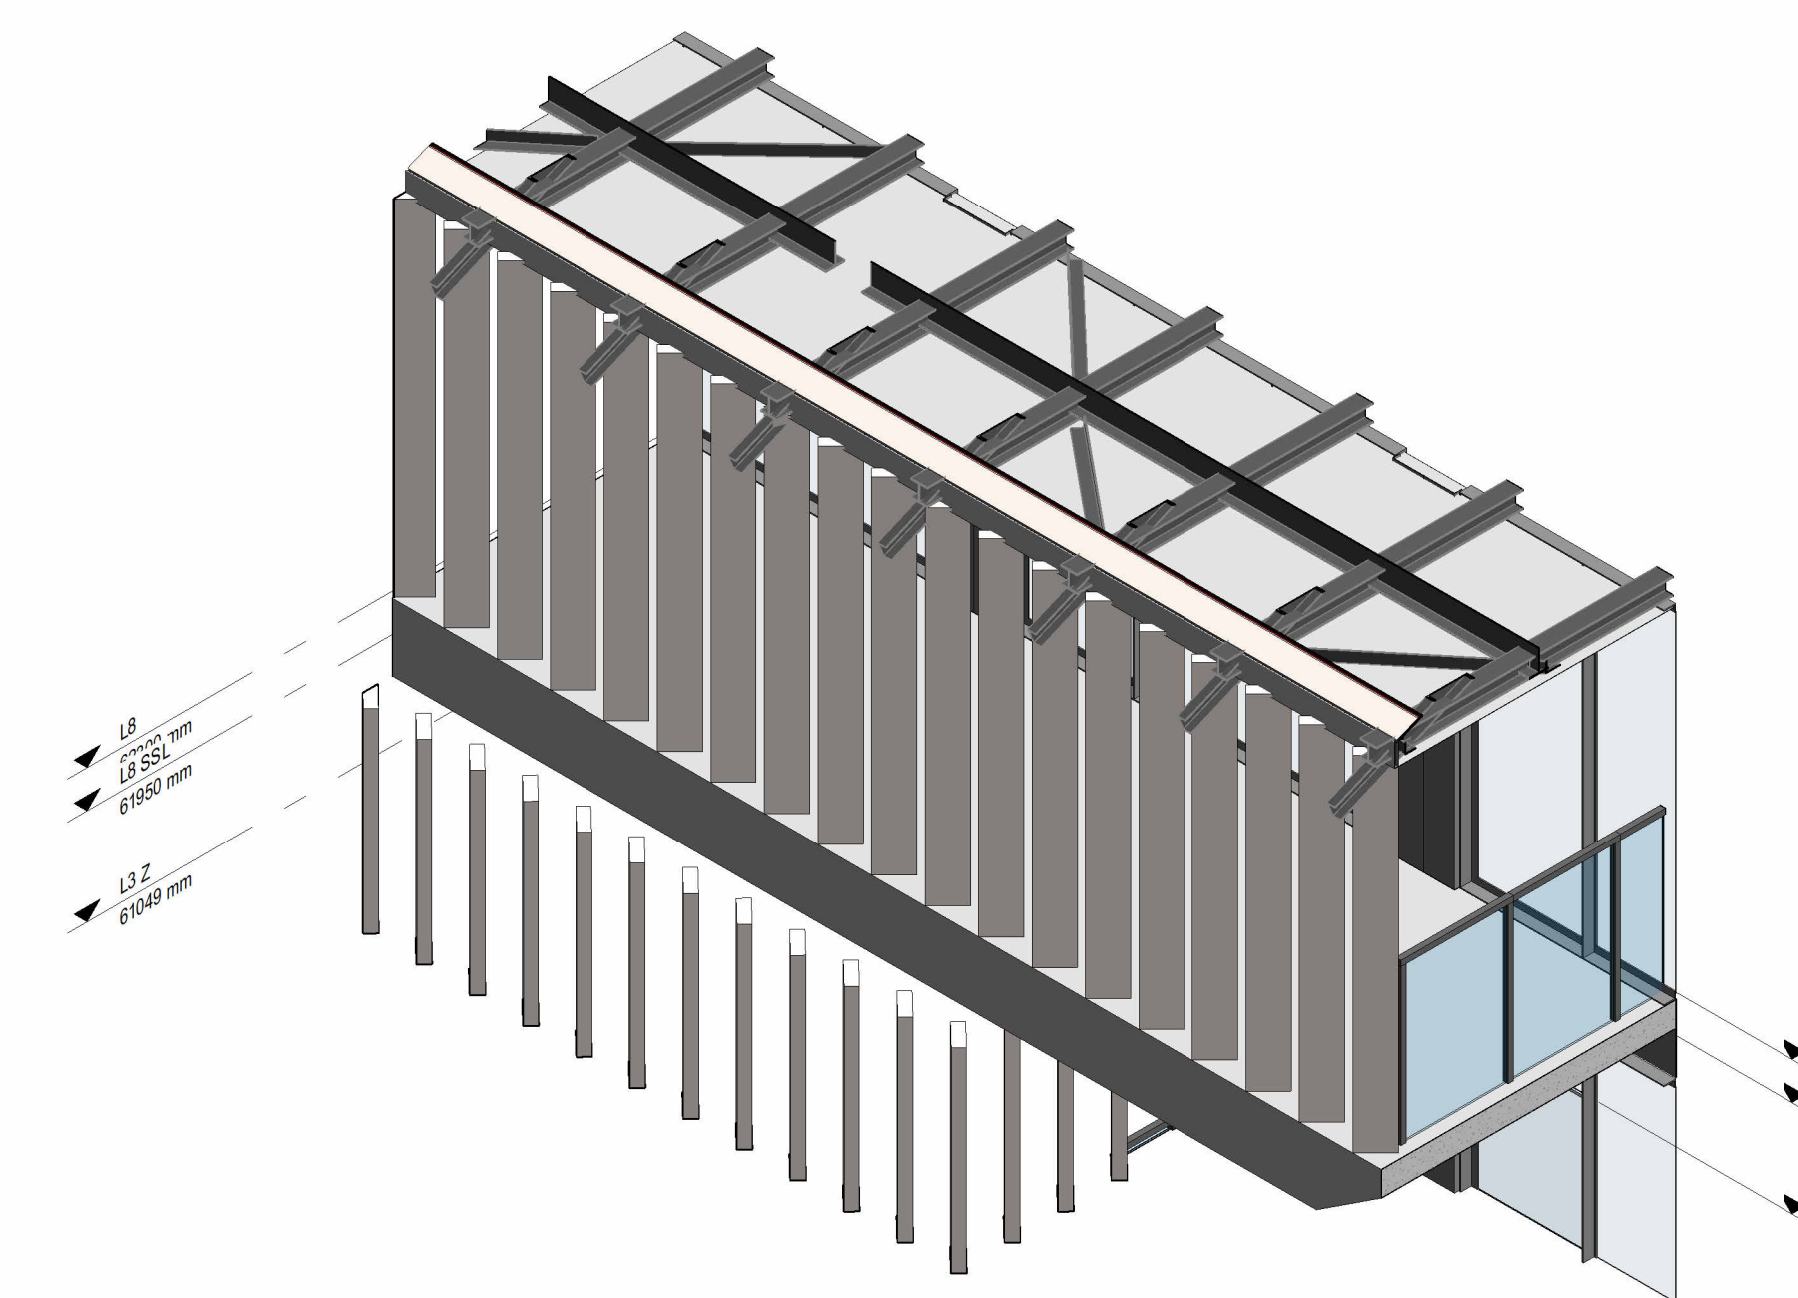

6 FACADE CLOSE UP ITERATION 1

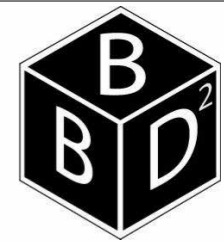

www.BBD2.com

NORTH

PROJECT
**ADVANCED
MANUFACTURING &
DESIGN CENTRE**

TITLE
STAIRS

CLIENT
**SWINBURNE UNIVERSITY OF
TECHNOLOGY**


DATE
26/05/2025
12:03:32 PM

DRAWN BY	CHECKED BY
Billi	Billi


PROJECT NUMBER
Project 3

SCALE (@A0)
1 : 50


DRAWING NUMBER
AD10.01

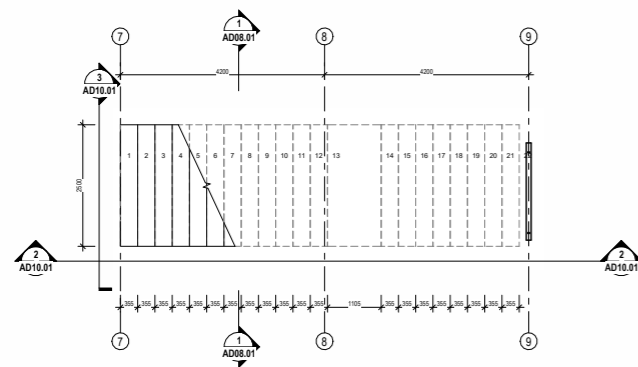


1 L5 STAIR PLAN
AD03.00 1:50

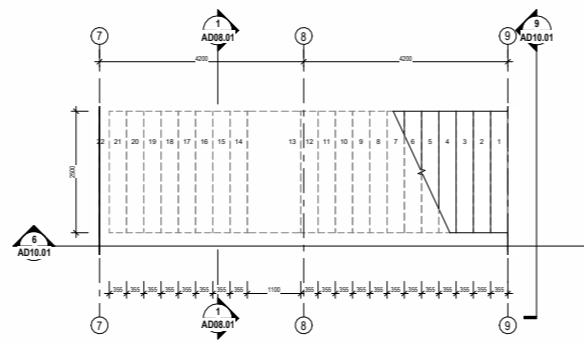


5 L6 STAIR PLAN
AD03.01 1:50

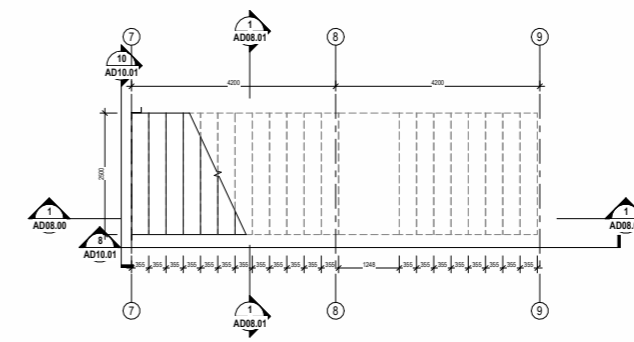


7 L7 STAIR PLAN
AD03.02 1:50

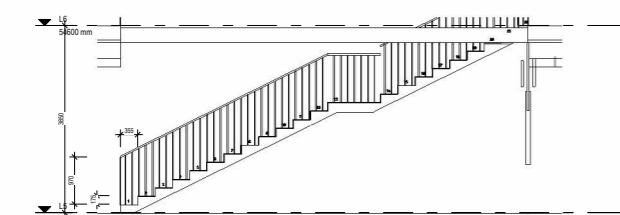


2 L5 SECTION 1
AD02.20 1:50

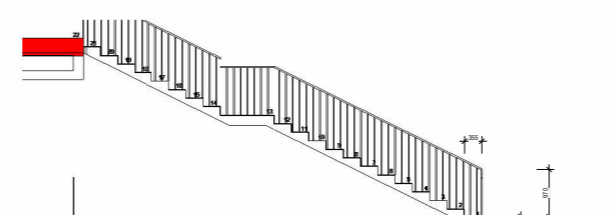


6 L6 SECTION 1
AD02.21 1:50

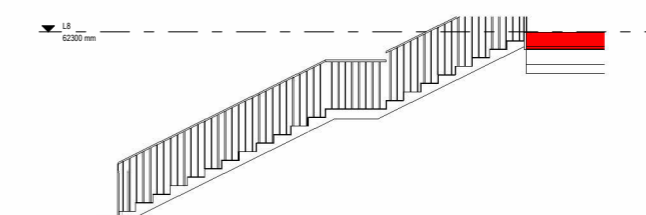


8 L7 SECTION 1
AD02.22 1:50

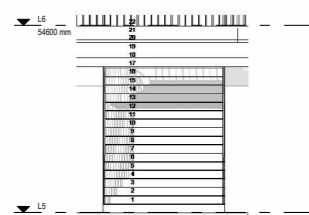


3 L5 SECTION 2
AD02.20 1:50

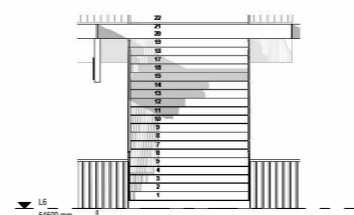


9 L6 SECTION 2
AD02.21 1:50

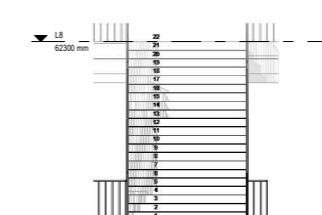


10 L7 SECTION 2
AD02.22 1:50

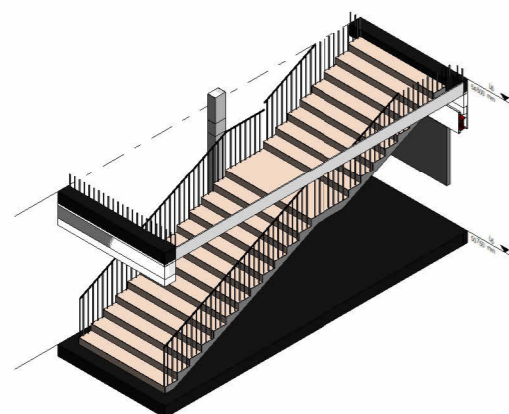


4 L5 3D STAIRS

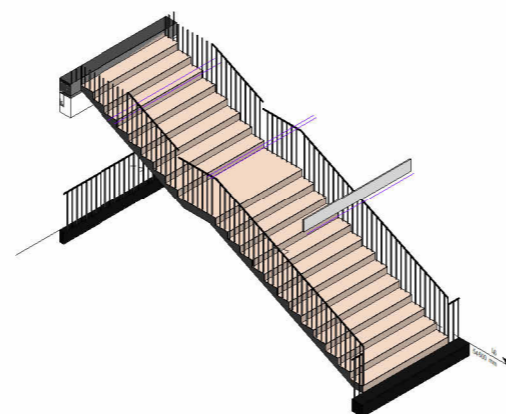

12 L6 3D STAIRS

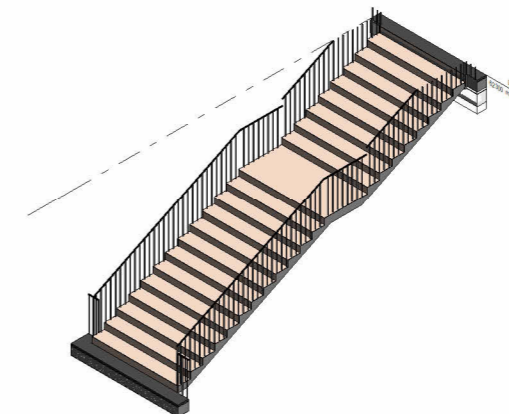

11 L7 3D STAIRS

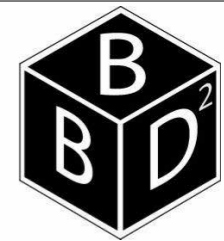

www.BBD2.com

NORTH



PROJECT
**ADVANCED
MANUFACTURING &
DESIGN CENTRE**

TITLE
IF_LEVEL FIVE

CLIENT
**SWINBURNE UNIVERSITY OF
TECHNOLOGY**

DATE
26/05/2025
12:03:34 PM


DRAWN BY	CHECKED BY
Bailey	Billi

PROJECT NUMBER
Project 3


SCALE (@A0)
1 : 50

DRAWING NUMBER
AD11.50


26/05/2025 12:03:34
PM

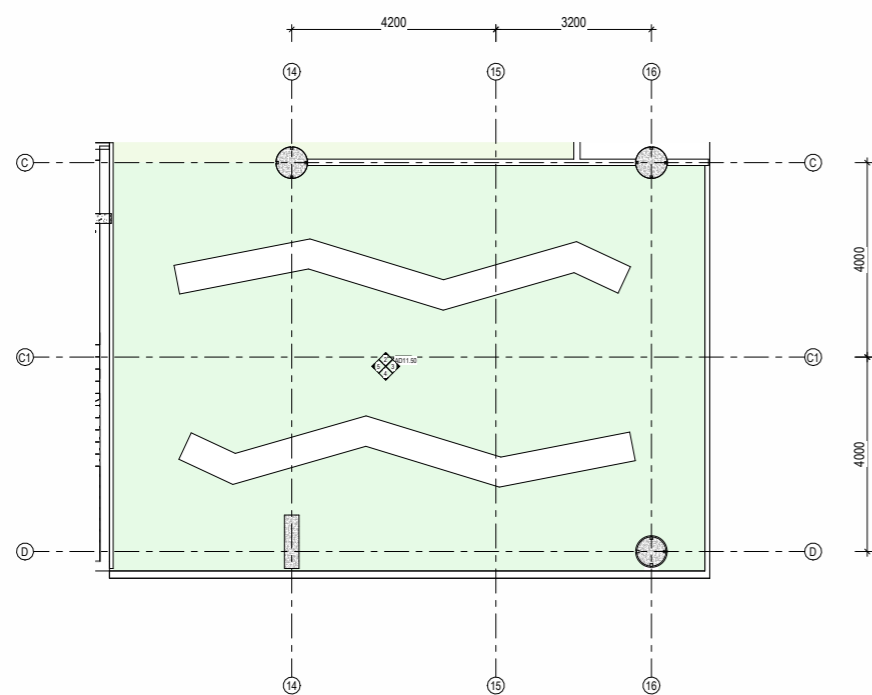


1 L5 Fitout Plan
AD03.00
1:50

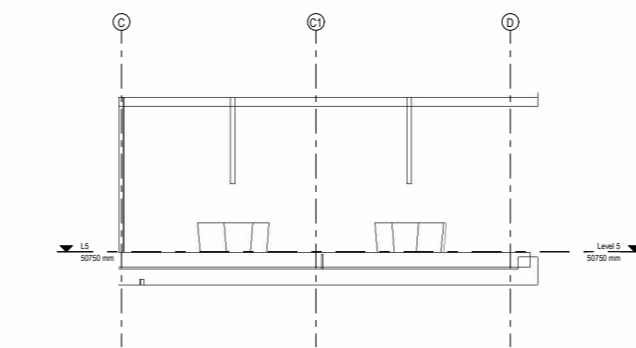


3 Lvl 5 Elevation B
AD02.20
1:50

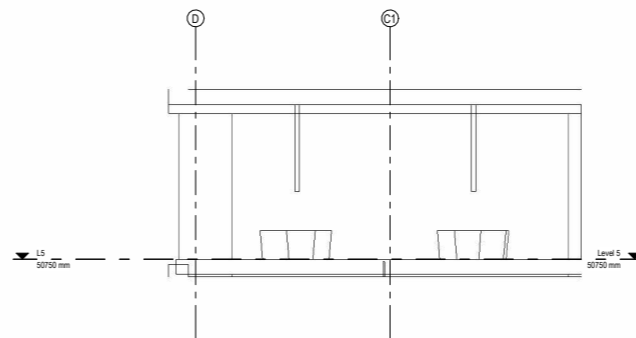


5 Lvl 5 Elevation D
AD02.20
1:50

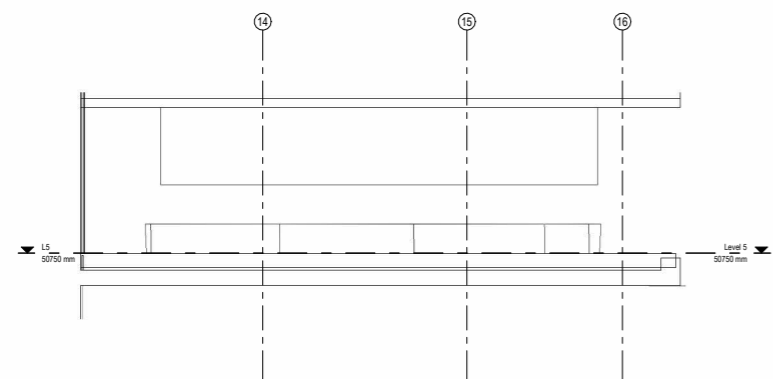


2 Lvl 5 Elevation A
AD02.20
1:50

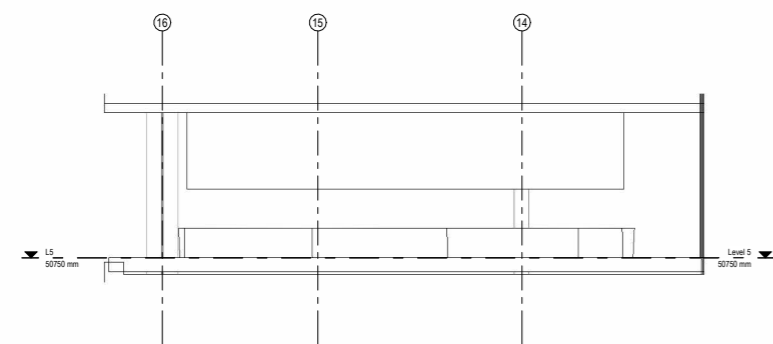

4 Lvl 5 Elevation C
AD02.20
1:50

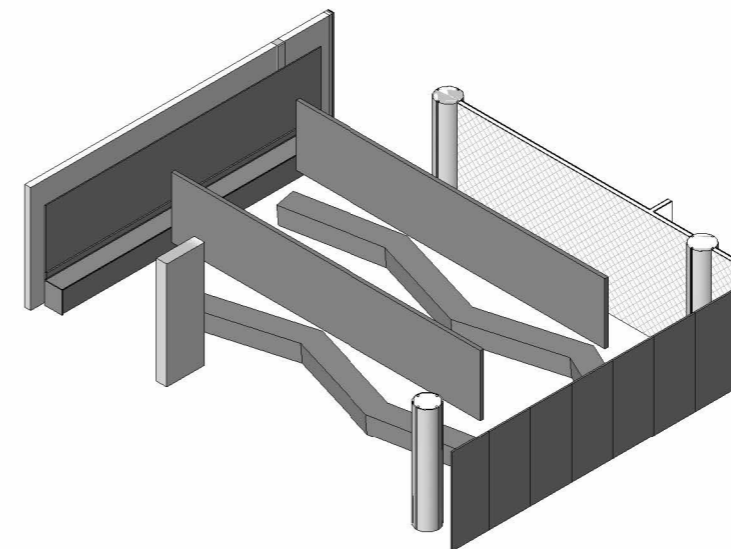

6 Lvl 5 3D View

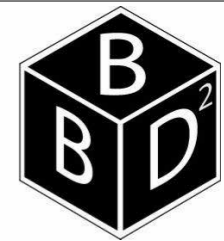

www.BBD2.com

NORTH



PROJECT
**ADVANCED
MANUFACTURING &
DESIGN CENTRE**

TITLE
IF_LEVEL SIX

CLIENT
**SWINBURNE UNIVERSITY OF
TECHNOLOGY**

DATE
26/05/2025
12:03:45 PM


DRAWN BY
Dominique

CHECKED BY
Billi


PROJECT NUMBER
Project 3

SCALE (@A0)
1 : 50


DRAWING NUMBER
AD11.60

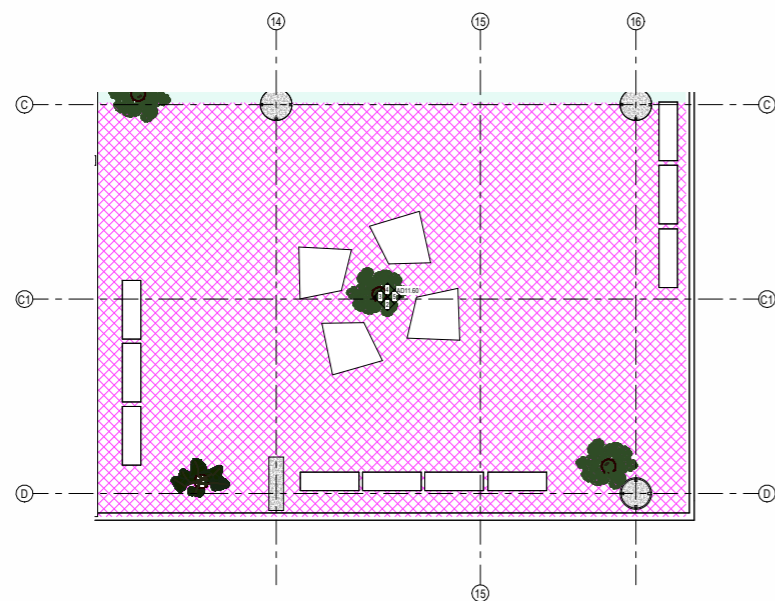


1 L6 Fitout Plan
AD03.01 1:50

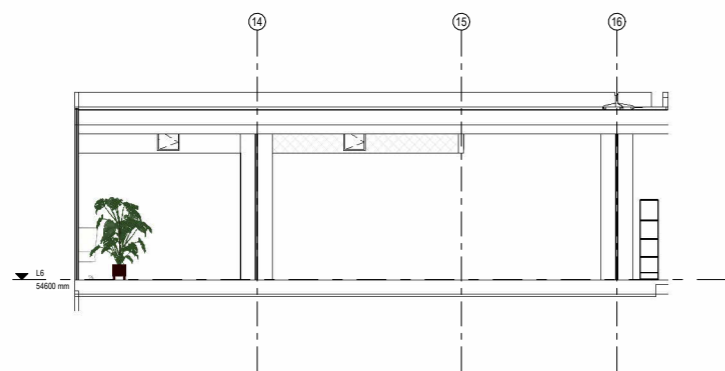


4 L6 Elevation C
AD02.22 1:50

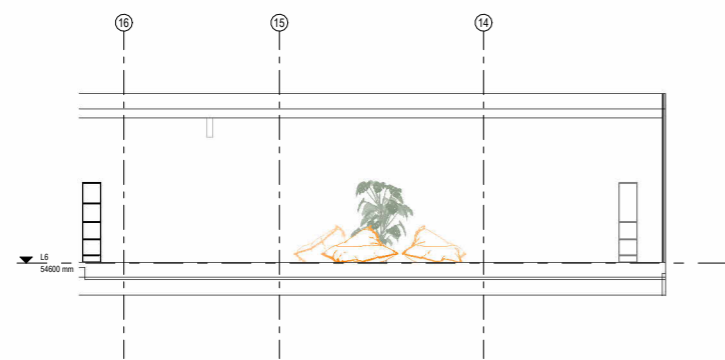


2 L6 Elevation A
AD03.01 1:50

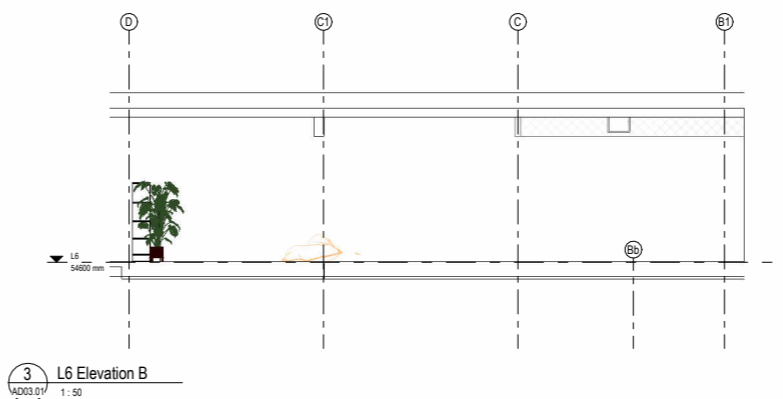


3 L6 Elevation B
AD03.01 1:50

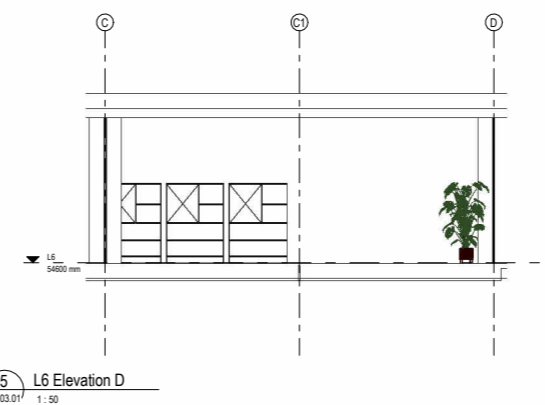

5 L6 Elevation D
AD03.01 1:50

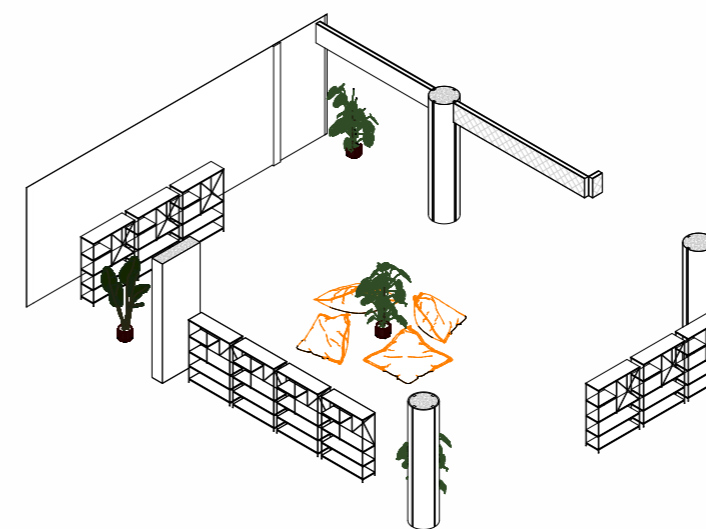

6 L6 3D View

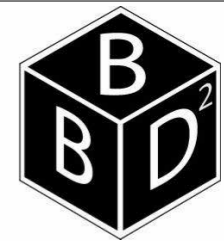

www.BBD2.com

NORTH



PROJECT
**ADVANCED
MANUFACTURING &
DESIGN CENTRE**

TITLE
IF_LEVEL SEVEN

CLIENT
**SWINBURNE UNIVERSITY OF
TECHNOLOGY**


DATE
26/05/2025
12:03:48 PM

DRAWN BY Danny	CHECKED BY Billi
-------------------	---------------------


PROJECT NUMBER
Project 3

SCALE (@A0)
1 : 50


DRAWING NUMBER
AD11.70

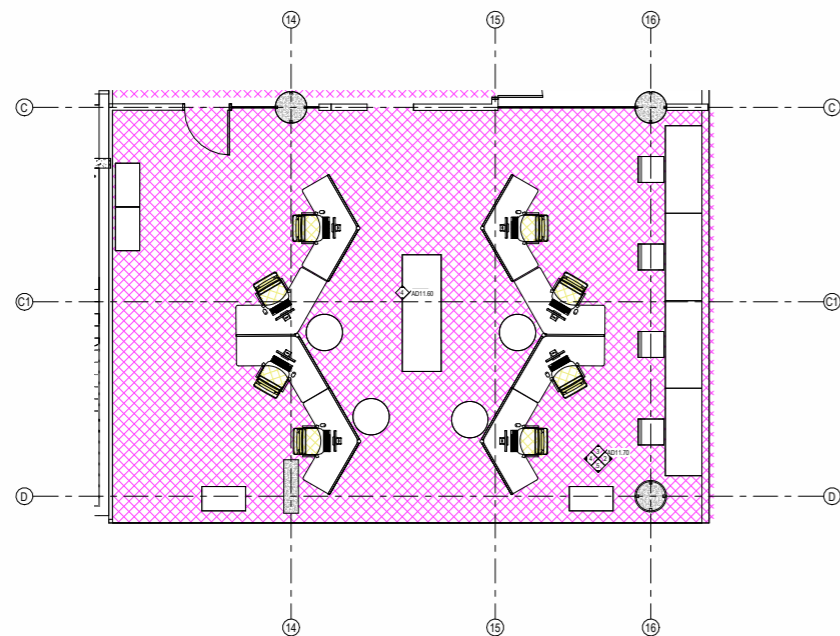


1 L7 Fitout Plan
AD03.02 1:50

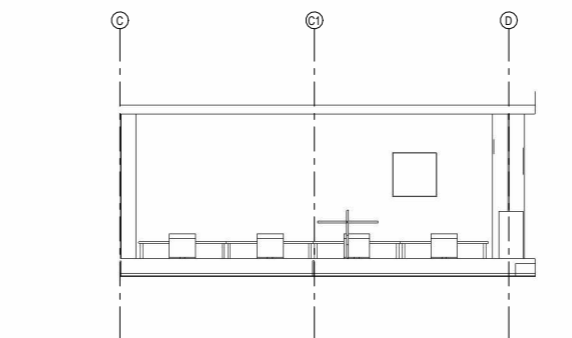


2 Level 7 Elevation 1 - b
VD02.22 1:50

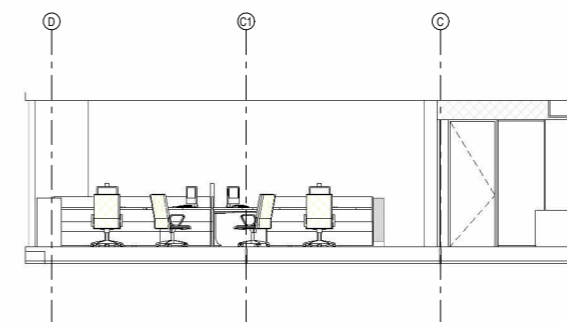

4 Level 7 Elevation 1 - d
VD02.22 1:50

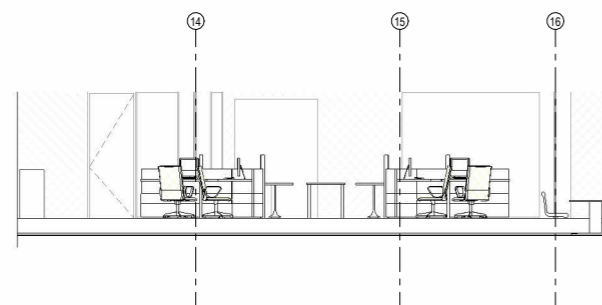








3 Level 7 Elevation 3 - a
VD02.22 1:50

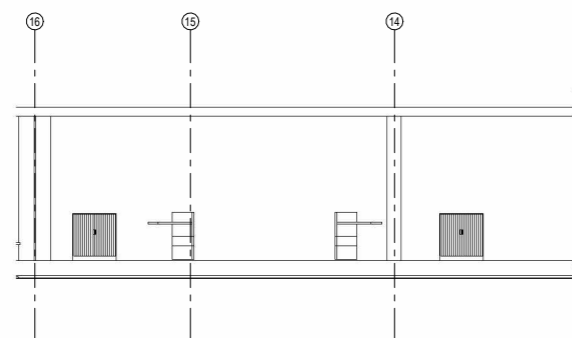

5 Level 7 Elevation 1 - c
VD02.22 1:50



6 L7 3D VIEW

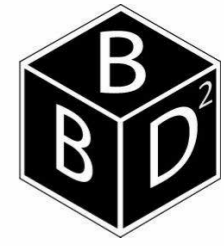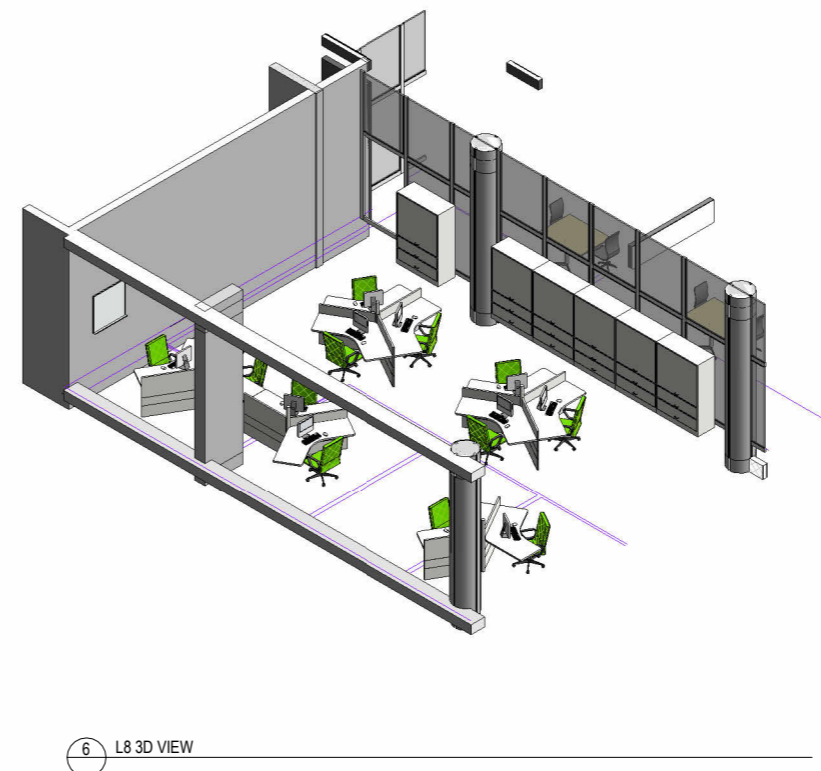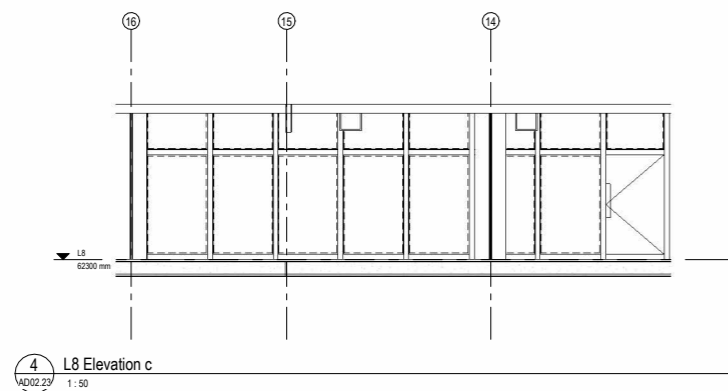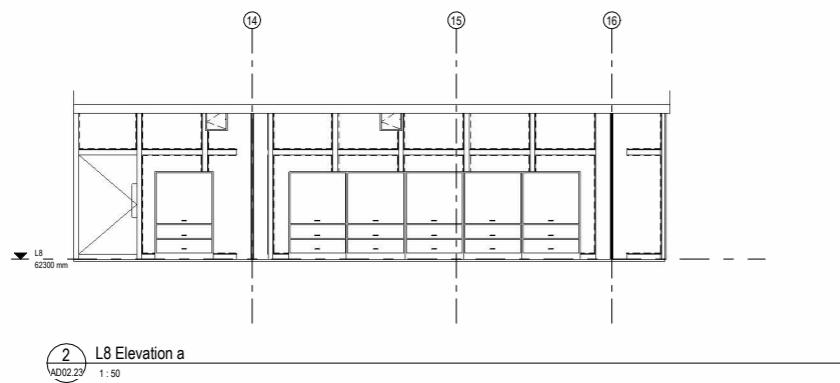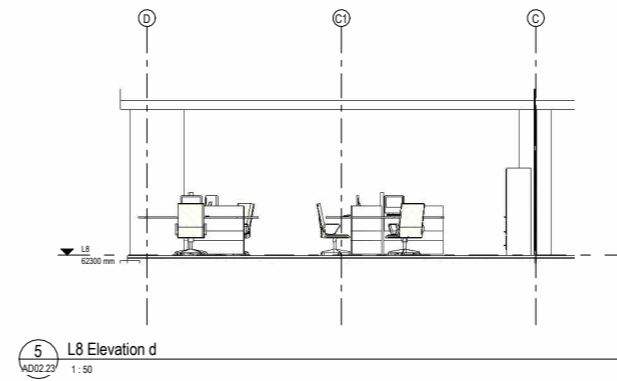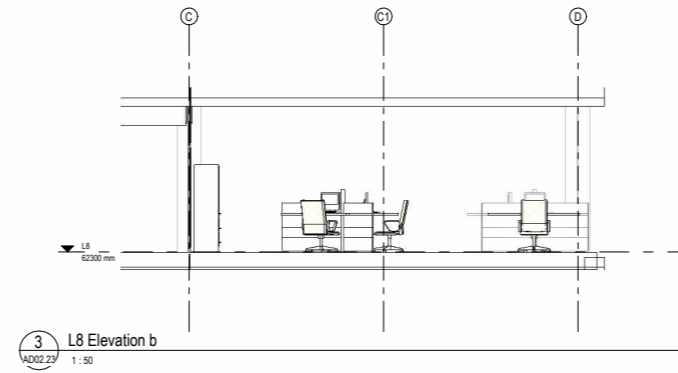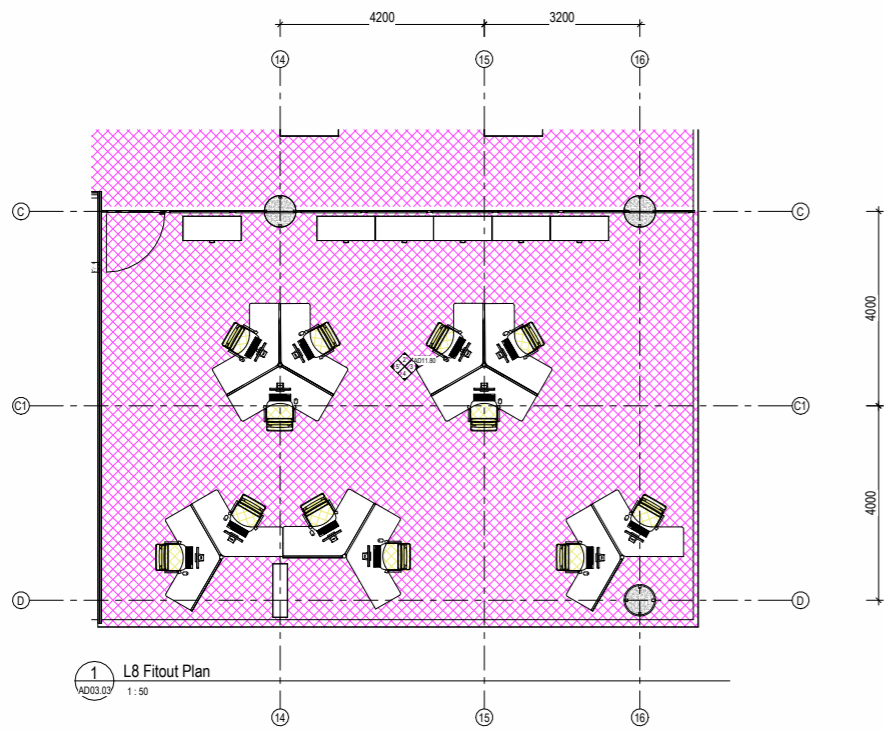

www.BBD2.com

NORTH



PROJECT
**ADVANCED
MANUFACTURING &
DESIGN CENTRE**

TITLE
IF_LEVEL EIGHT

CLIENT
**SWINBURNE UNIVERSITY OF
TECHNOLOGY**


DATE
26/05/2025
12:03:51 PM

DRAWN BY Billi	CHECKED BY Billi
-------------------	---------------------

PROJECT NUMBER
Project 3

SCALE (@A0)
1:50

DRAWING NUMBER
AD11.80

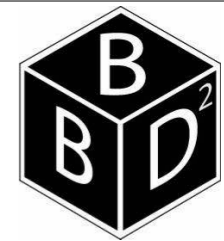

www.BBD2.com

NORTH

PROJECT
**ADVANCED
MANUFACTURING &
DESIGN CENTRE**

TITLE
RENDER_02

CLIENT
**SWINBURNE UNIVERSITY OF
TECHNOLOGY**

DATE
26/05/2025
12:03:52 PM

DRAWN BY	CHECKED BY
Billi	Billi

PROJECT NUMBER
Project 3

SCALE (@A0)

DRAWING NUMBER
AD13.01





www.BBD2.com

NORTH

PROJECT
**ADVANCED
MANUFACTURING &
DESIGN CENTRE**

TITLE
DI EXTERIOR ORIGINAL

CLIENT
**SWINBURNE UNIVERSITY OF
TECHNOLOGY**


DRAWN BY	CHECKED BY	DATE
Billi	Billi	26/05/2025 1:48:39 PM

SCALE (@A0)	PROJECT NUMBER
1 : 100	SB19160

DRAWING NUMBER
AD14.00

LEGEND:



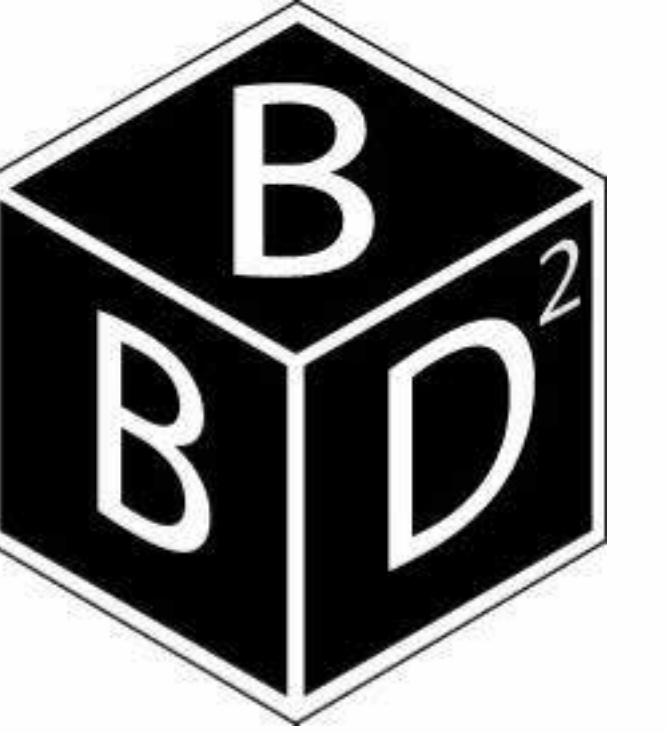

www.BBD2.com

NORTH

PROJECT
**ADVANCED
MANUFACTURING &
DESIGN CENTRE**

TITLE
DI EXTERIOR 1

CLIENT
**SWINBURNE UNIVERSITY OF
TECHNOLOGY**

DRAWN BY	CHECKED BY	DATE
Billi	Billi	26/05/2025 1:49:35 PM

SCALE (@A0)	PROJECT NUMBER
1 : 100	SB19160

DRAWING NUMBER
AD14.01

LEGEND:





www.BBD2.com

NORTH

PROJECT
**ADVANCED
MANUFACTURING &
DESIGN CENTRE**

TITLE
DI EXTERIOR 2


CLIENT
**SWINBURNE UNIVERSITY OF
TECHNOLOGY**

DRAWN BY	CHECKED BY	DATE
Billi	Billi	26/05/2025 1:50:26 PM

SCALE (@A0)	PROJECT NUMBER
1 : 100	SB19160

DRAWING NUMBER
AD14.02

LEGEND:

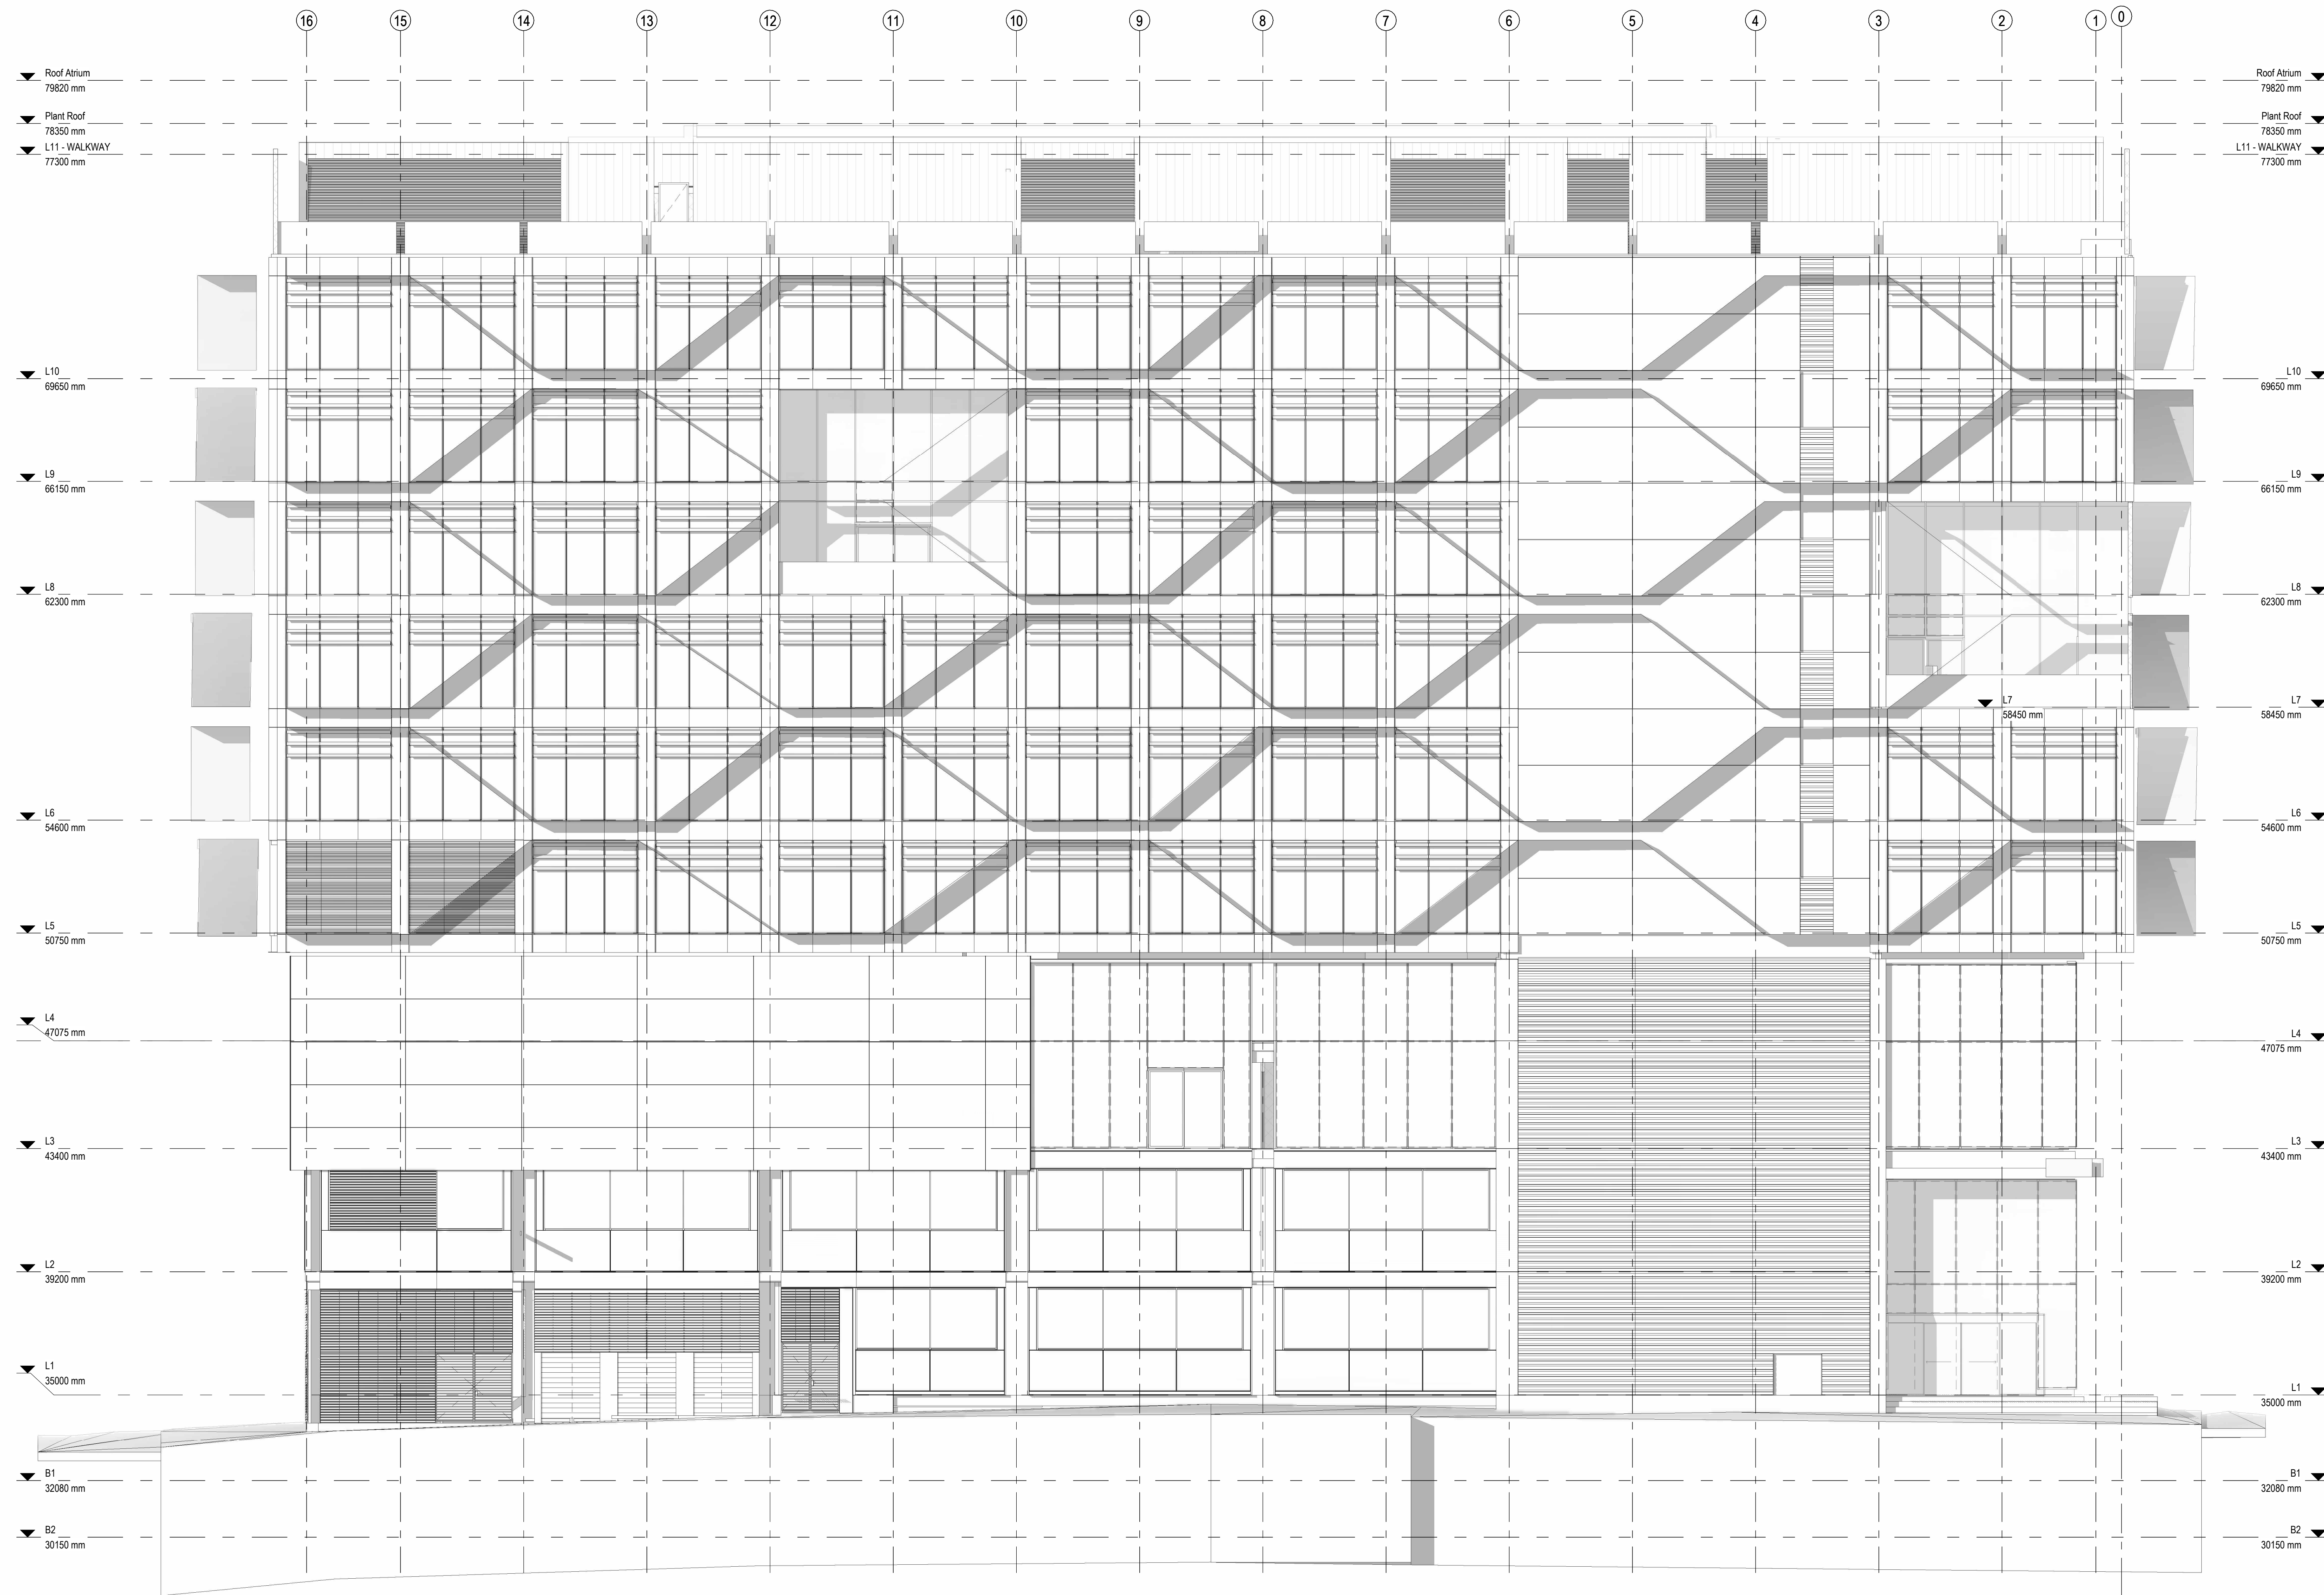



www.BBD2.com

NORTH

PROJECT
**ADVANCED
MANUFACTURING &
DESIGN CENTRE**

TITLE
DI EXTERIOR 3

CLIENT
**SWINBURNE UNIVERSITY OF
TECHNOLOGY**

DRAWN BY	CHECKED BY	DATE
Billi	Billi	26/05/2025 1:51:38 PM

SCALE (@A0)	PROJECT NUMBER
1 : 100	SB19160

DRAWING NUMBER
AD14.03

LEGEND:

